


Process ID # 79761

1385/52

G N  
CASSINI

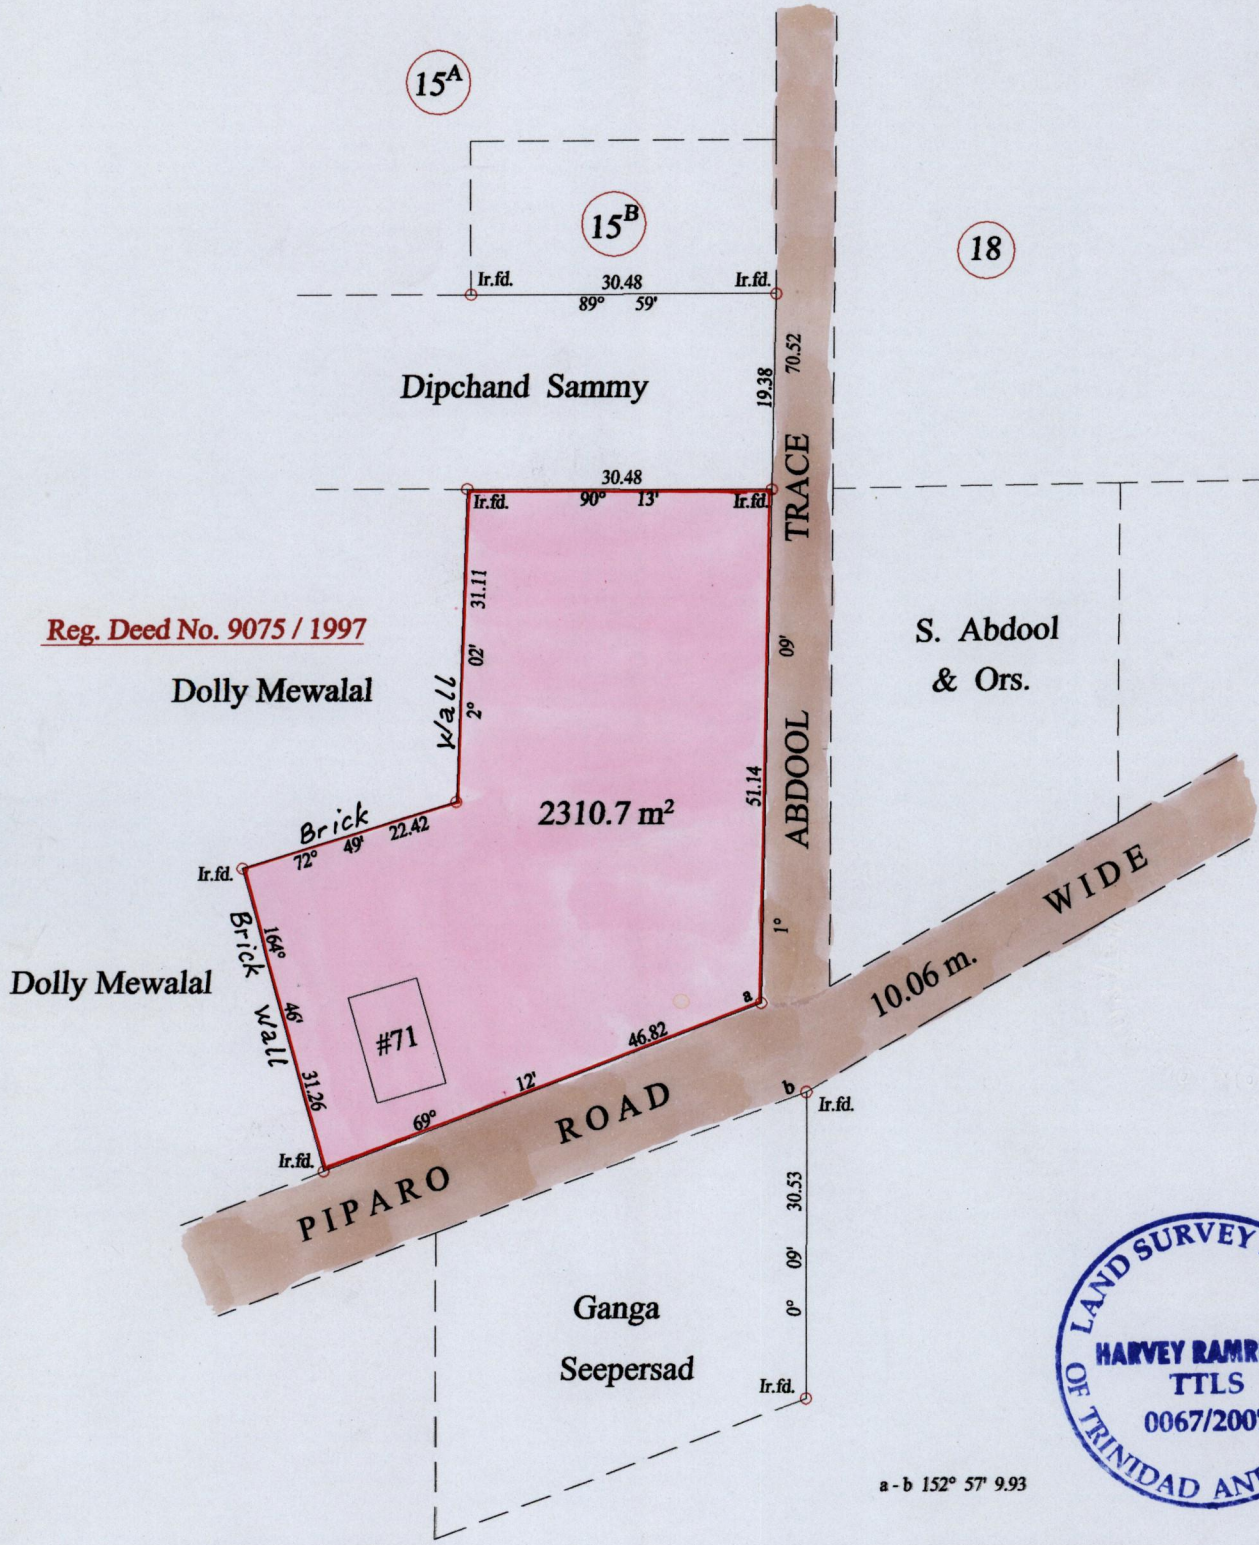

Reg. Deed No. 9075 / 1997

Dolly Mewalal

S. Abdool & Ors.

Dolly Mewalal

2310.7 m<sup>2</sup>

#71

PIPARO ROAD

10.06 m. WIDE

Ganga Seepersad



a - b 152° 57' 9.93

Approved *[Signature]*  
 Director of Surveys  
 2007-03-28

Vide Bk 1228 fol. 128  
 Vide Bk 260 fol. 115

○ Denotes Iron put except stated otherwise.

SCALE : 1:750

Note: Bearings are cassini grid based on solar observations Distances are in metres

PLAN of a Parcel of land coloured pink in the Ward of Pointe-a-Pierre  
 Containing two thousand three hundred and ten point seven square metres  
 Surveyed by me, with due authority, on the 17th. December 2006 for Jessie Hosein & June Dindayal  
 In accordance with Regulation 25 (1) of the Land Surveyors' Regulations 1998,  
 I certify that this plan is correct.

Checked by *[Signature]* 2007-3-21  
*[Signature]*

Entered on ..... Trinidad & Tobago Land Surveyor ..... 2007