


Process ID # 19788

To be brought under the provisions of the REAL PROPERTY ORDINANCE

U.P.R.N..... HOPE VILLAGE

Cadastral Sheet 1.18.F Ward of Tobago Parish of St. George

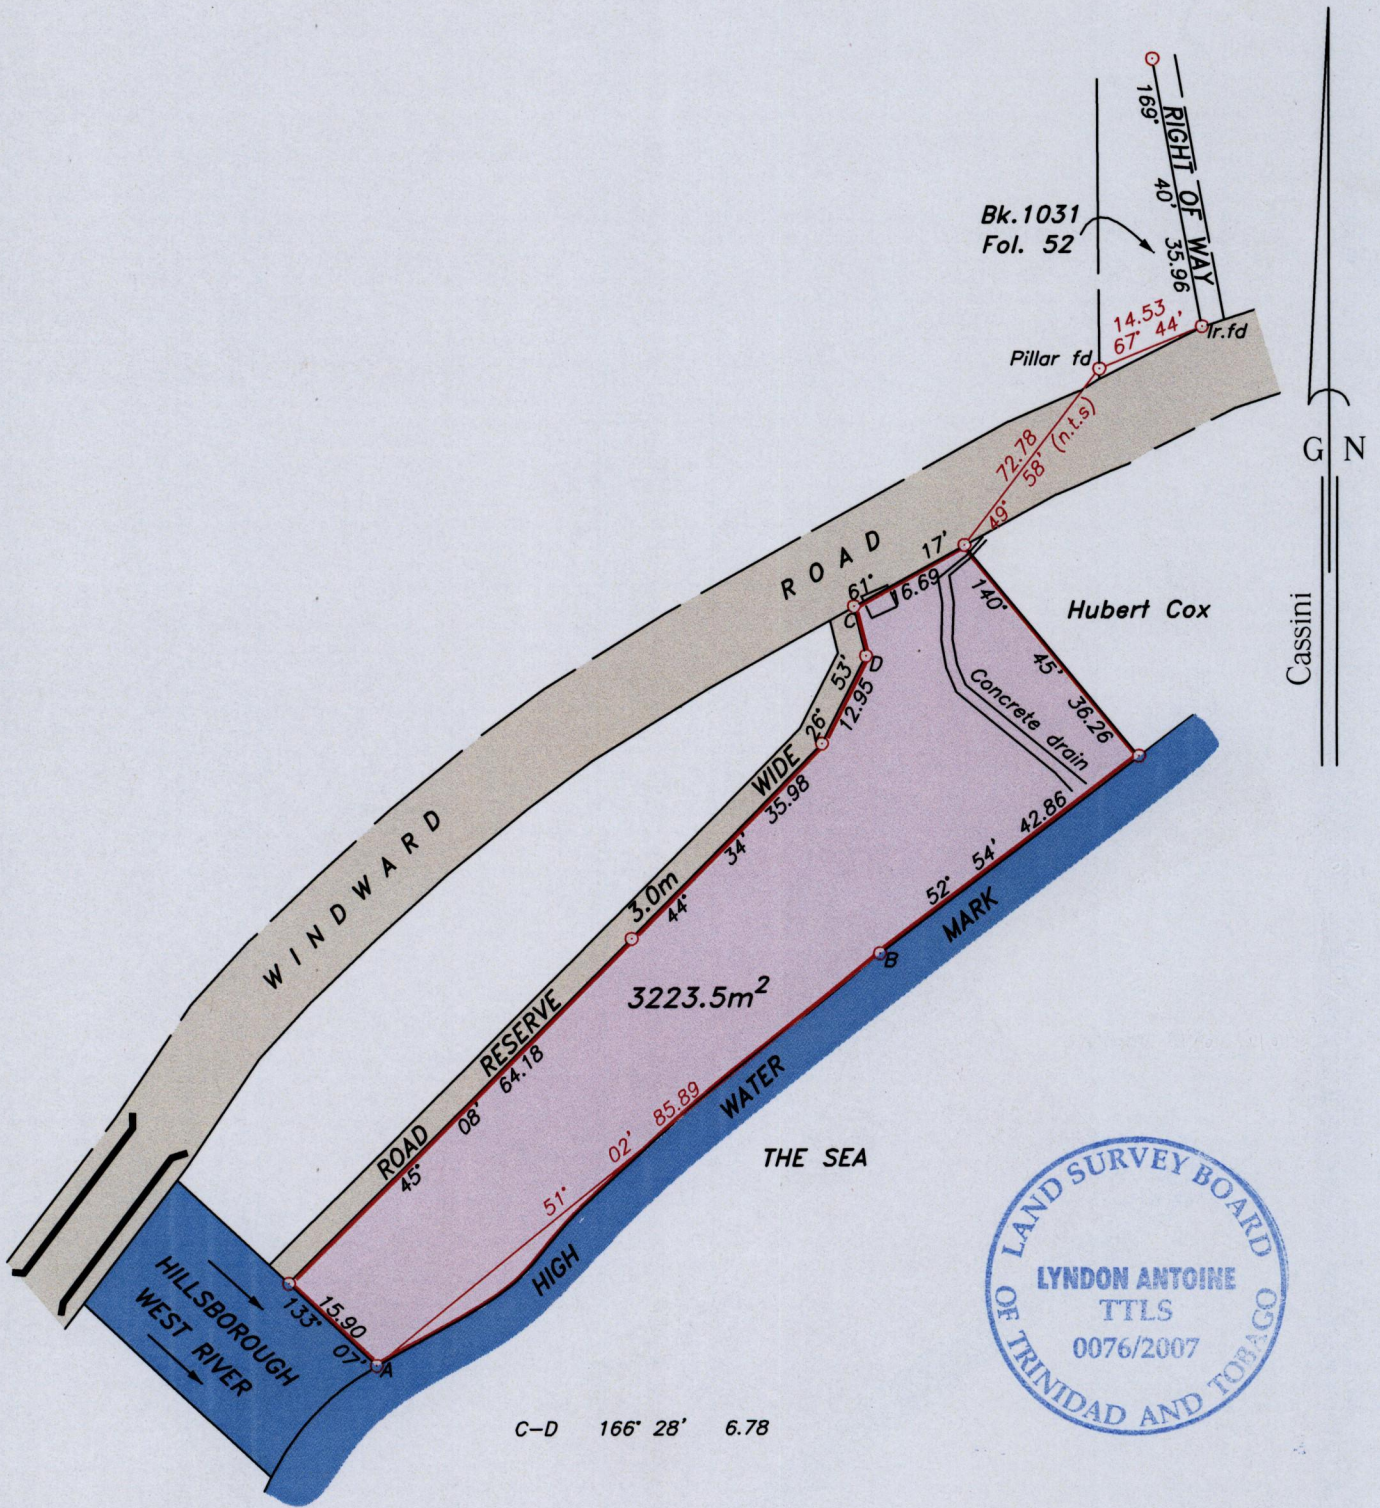

Approved

*Lynda Antois*  
 Director of Surveys  
 2007.05.24

Denotes iron put, except otherwise stated.

Bearings are grid based on solar observations

Distances are in metres

PLAN of a parcel of land coloured pink in the Ward of Tobago  
 Containing three thousand two hundred and twenty three point five square metres.  
 Surveyed by me, with due authority on 1st June 2005 for Adolphus Cook  
 In accordance with Regulation 25 (1) of the Land Surveyors' Regulations 1998, I certify that this plan is correct.

Checked by.....  
 Entered .....

*Lynda Antois*  
 14<sup>th</sup> March

Trinidad & Tobago Land Surveyor..... 2007.

