

1385

1244  
7

U.P.R.N No.....


Cadastral Sheet (B.24 A.) 24B  
1/d

Ward of Tacarigua

County of St George

AROUCA

To be brought under the provisions of the  
Real Property Ordinance  
Process FD# 19781

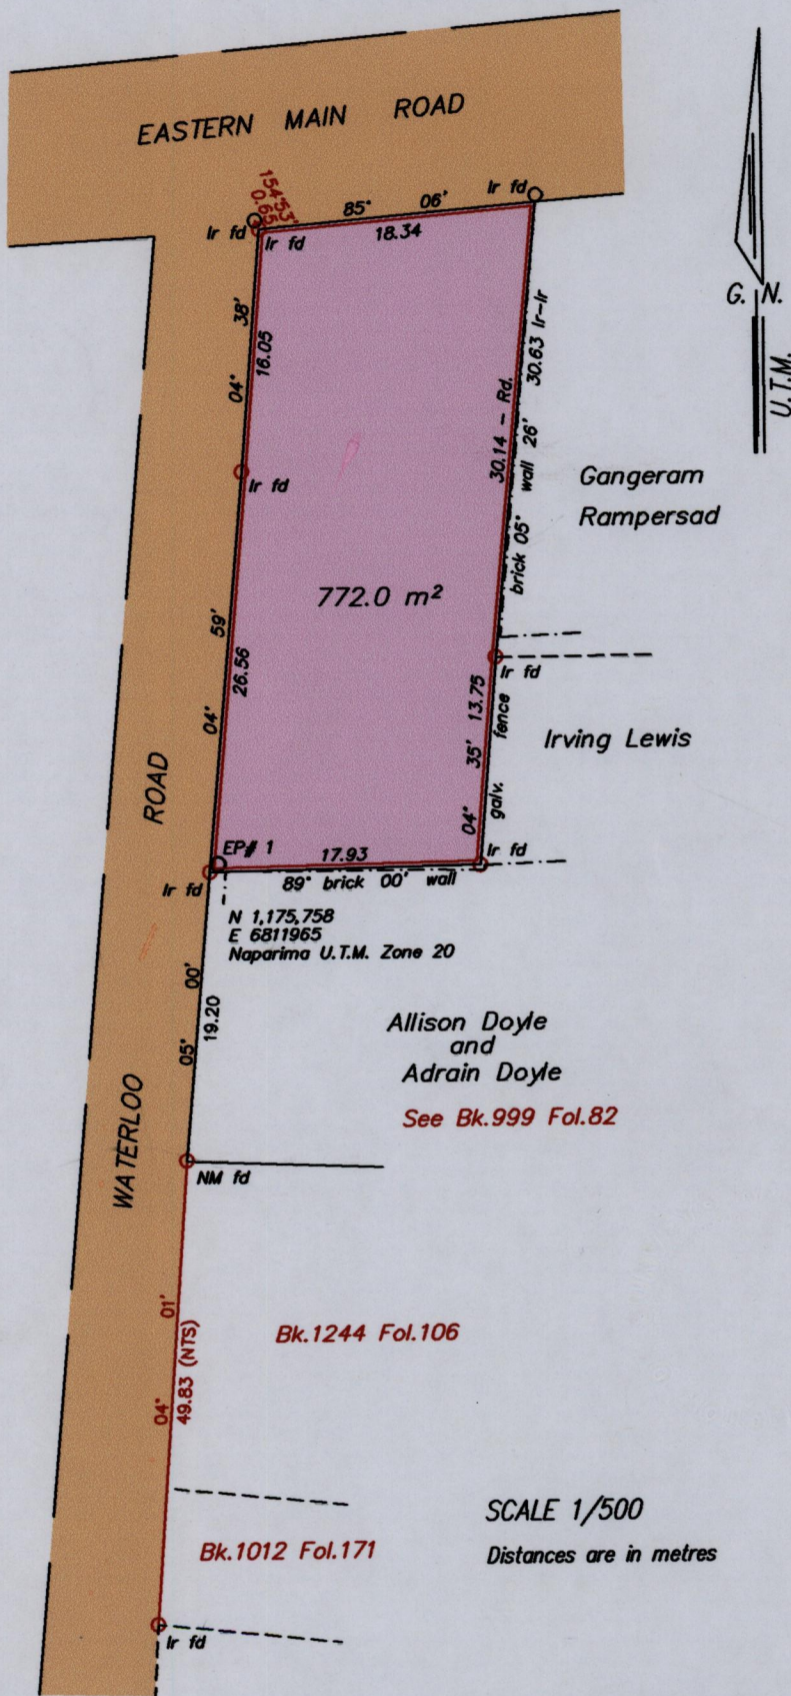

Approved by *[Signature]*  
Director of Surveys  
2008.1.21

SCALE 1/500  
Distances are in metres

Bearings are U.T.M. Grid based on Solar Observations  
Plan of a Parcel of land coloured pink in the Ward of Tacarigua  
Containing seven hundred and seventy two square metres  
Surveyed by me, with due authority on the 5th April 2007 for Herbert Marin  
In accordance with Regulation 25 (1) of the Land Surveyors' Regulations 1998,  
I certify that this plan is correct.  
Checked by *[Signature]*  
Entered on..... Trinidad and Tobago Land Surveyor..... *[Signature]* 2007

