

Process ID # 79819

Ward of Montserrat

County of Caroni



Cadastral Sheet (D. 12 D.) $\frac{33 F}{4/d}$

To be brought under the Provisions of the Real Property Ordinance

Bk. 1167 fol. 39

Plan A. M. 43

Plan E. H. 133

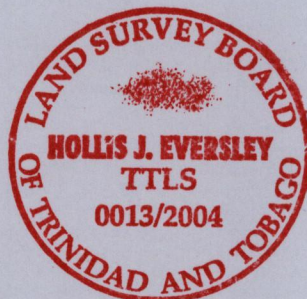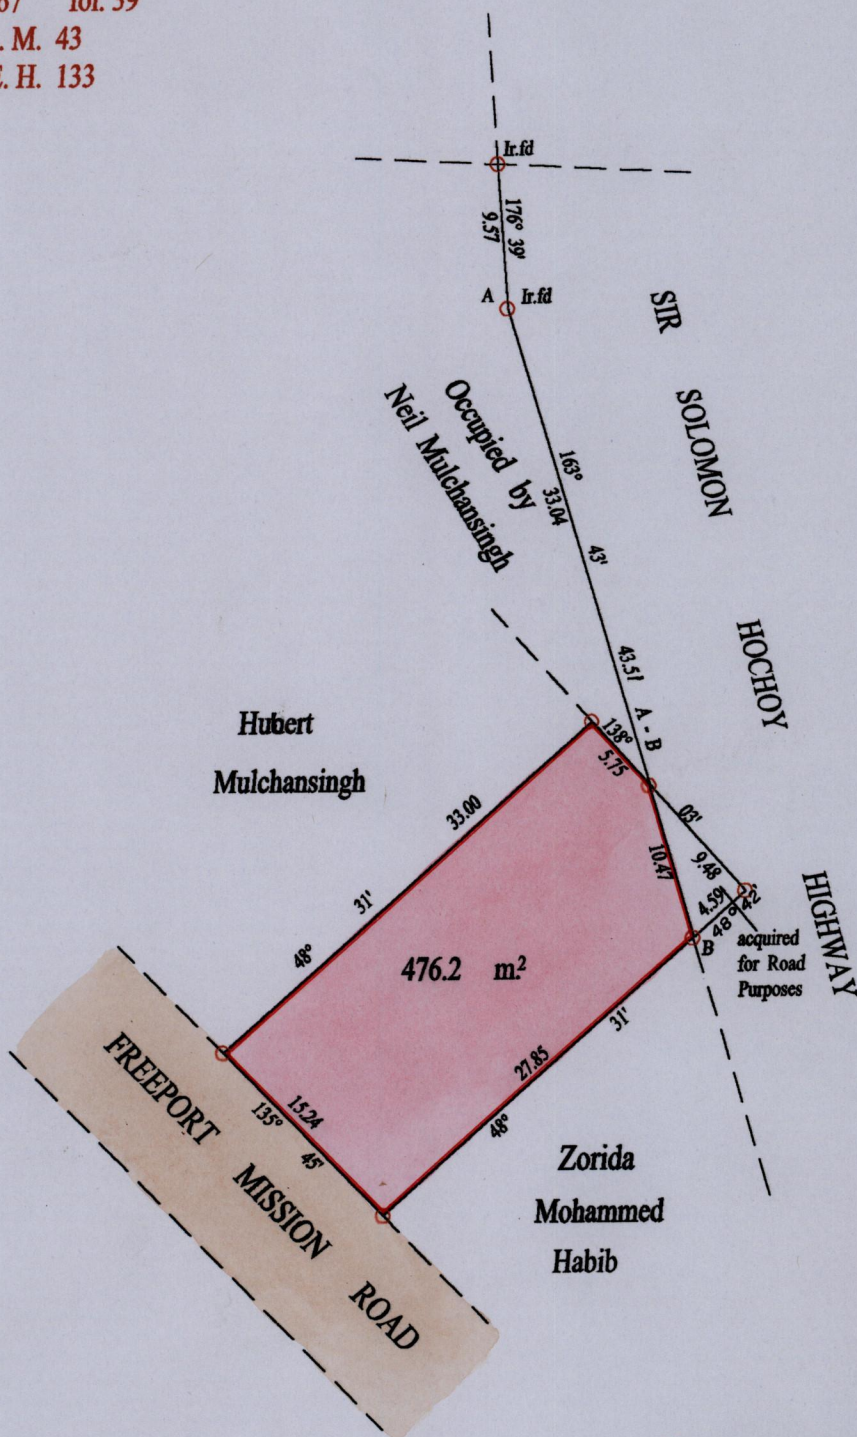

○ Denotes Iron Put Except Stated Otherwise

Approved

Tyrra Perry
 Director of Surveys
 2007-06-05

SCALE 1 : 500

Bearings are Cassini Grid based on Solar Observations Distances are in Metres
PLAN of a Parcel of land coloured pink in the Ward of Montserrat
 Containing four hundred and seventy six point two sq metres.
 Surveyed by me, with due authority in, 20th March 2004 for Neil Mulchansingh
 In accordance with Regulation 25 (1) of the Land Surveyors' Regulations 1998,
 I certify that this plan is correct.

Checked by.....

Abdel 20/6/06

Entered on

Trinidad & Tobago Land Surveyor *20th April* 2004

