


Process ID # 7823

U.P.R.N. 30

To be brought under the provisions of the REAL PROPERTY ORDINANCE

Cadastral Sheet I.15.E 3G 2/b/2  
Ward of Tobago  
Parish of St. Paul

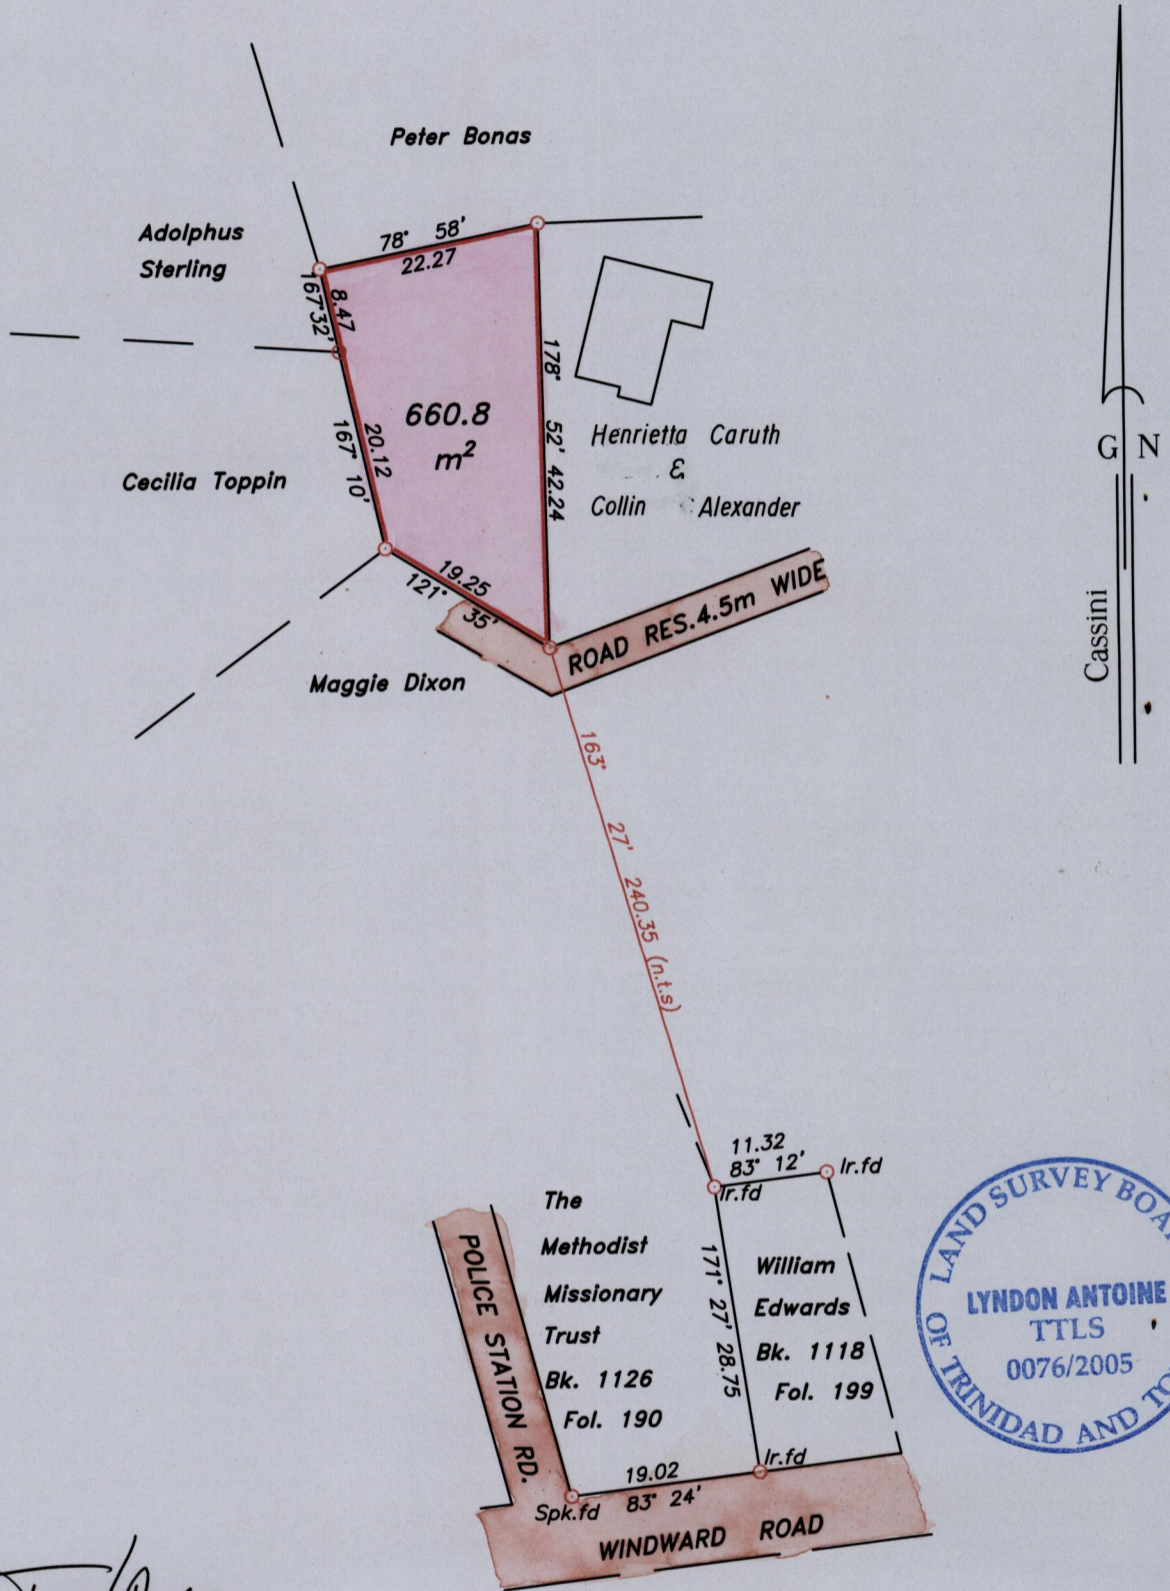

Approved *[Signature]*  
 Director of Surveys  
 2007.02.13

○ Denotes iron put, except otherwise stated.  
 Bearings are grid based on solar observations

SCALE 1:750

Distances are in metres

PLAN of a parcel of land coloured pink in the Ward of Tobago  
 Containing six hundred and sixty point eight square metres.  
 Surveyed by me, with due authority on 6th December 2004 for Henrietta Caruth  
 In accordance with Regulation 25 (1) of the Land Surveyors' Regulations 1998, I certify that this  
 plan is correct.

Checked by *[Signature]* 27 Feb 06  
 Entered *[Signature]*  
 8-7-2014

*[Signature]*  
 25th February 2005.  
 Trinidad & Tobago Land Surveyor  
 path: \\Main\04Survey\A123\CALEXANDER.DWG