


To be brought under the Provisions of the Real Property Ordinance


Ward of Cedros
County of St. Patrick
Cadastral Sheet (F.18.A) 71.B
1/c

Process ID # 19830

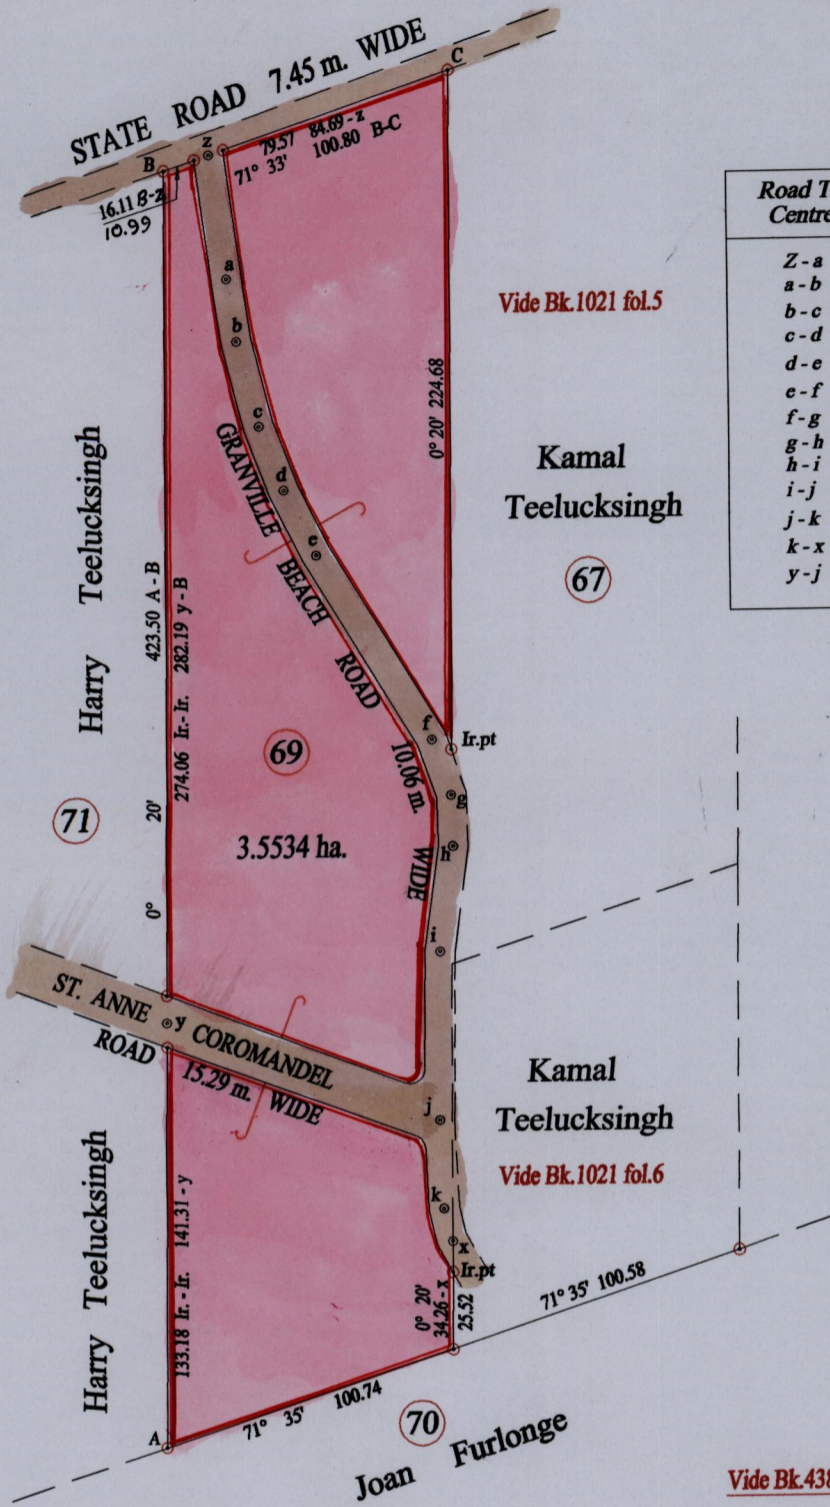

Road Traverse is along Centre Line of Road

Z-a	172° 31'	41.65
a-b	171° 30'	20.89
b-c	165° 43'	29.22
c-d	159° 03'	22.86
d-e	153° 32'	24.23
e-f	148° 16'	71.96
f-g	161° 05'	19.69
g-h	178° 26'	17.10
h-i	187° 47'	35.08
i-j	180° 35'	55.75
j-k	177° 43'	29.70
k-x	167° 04'	10.79
y-j	110° 11'	96.95

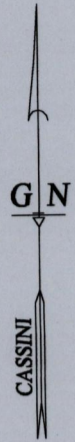

Approved *[Signature]*
Director of Surveys
28.5.07

o Denotes Iron found except stated otherwise.
Note: Bearings are cassini grid based on solar observations
PLAN of a Parcel of land coloured pink in the Ward of Cedros
Containing three point five five three four hectares
Surveyed by me, with due authority, on the 13th. March 2006 for Ramsaroop Baboolal
In accordance with Regulation 25 (1) of the Land Surveyors' Regulations 1998,
I certify that this plan is correct.

Checked by *[Signature]* 17/5/07

Entered on Trinidad & Tobago Land Surveyor 14:02:2007

