


Process ID # 79836

To be brought under the provisions of the Real Property Ordinance

Ward of Savana Grande  
County of Victoria  
Cadastral Sheet 64B, G.9.H.  
1/a

Ref. **BN. 321/70**  
**R.D. # 12523 / 1955**  
**R.D. # 9084 / 1983**

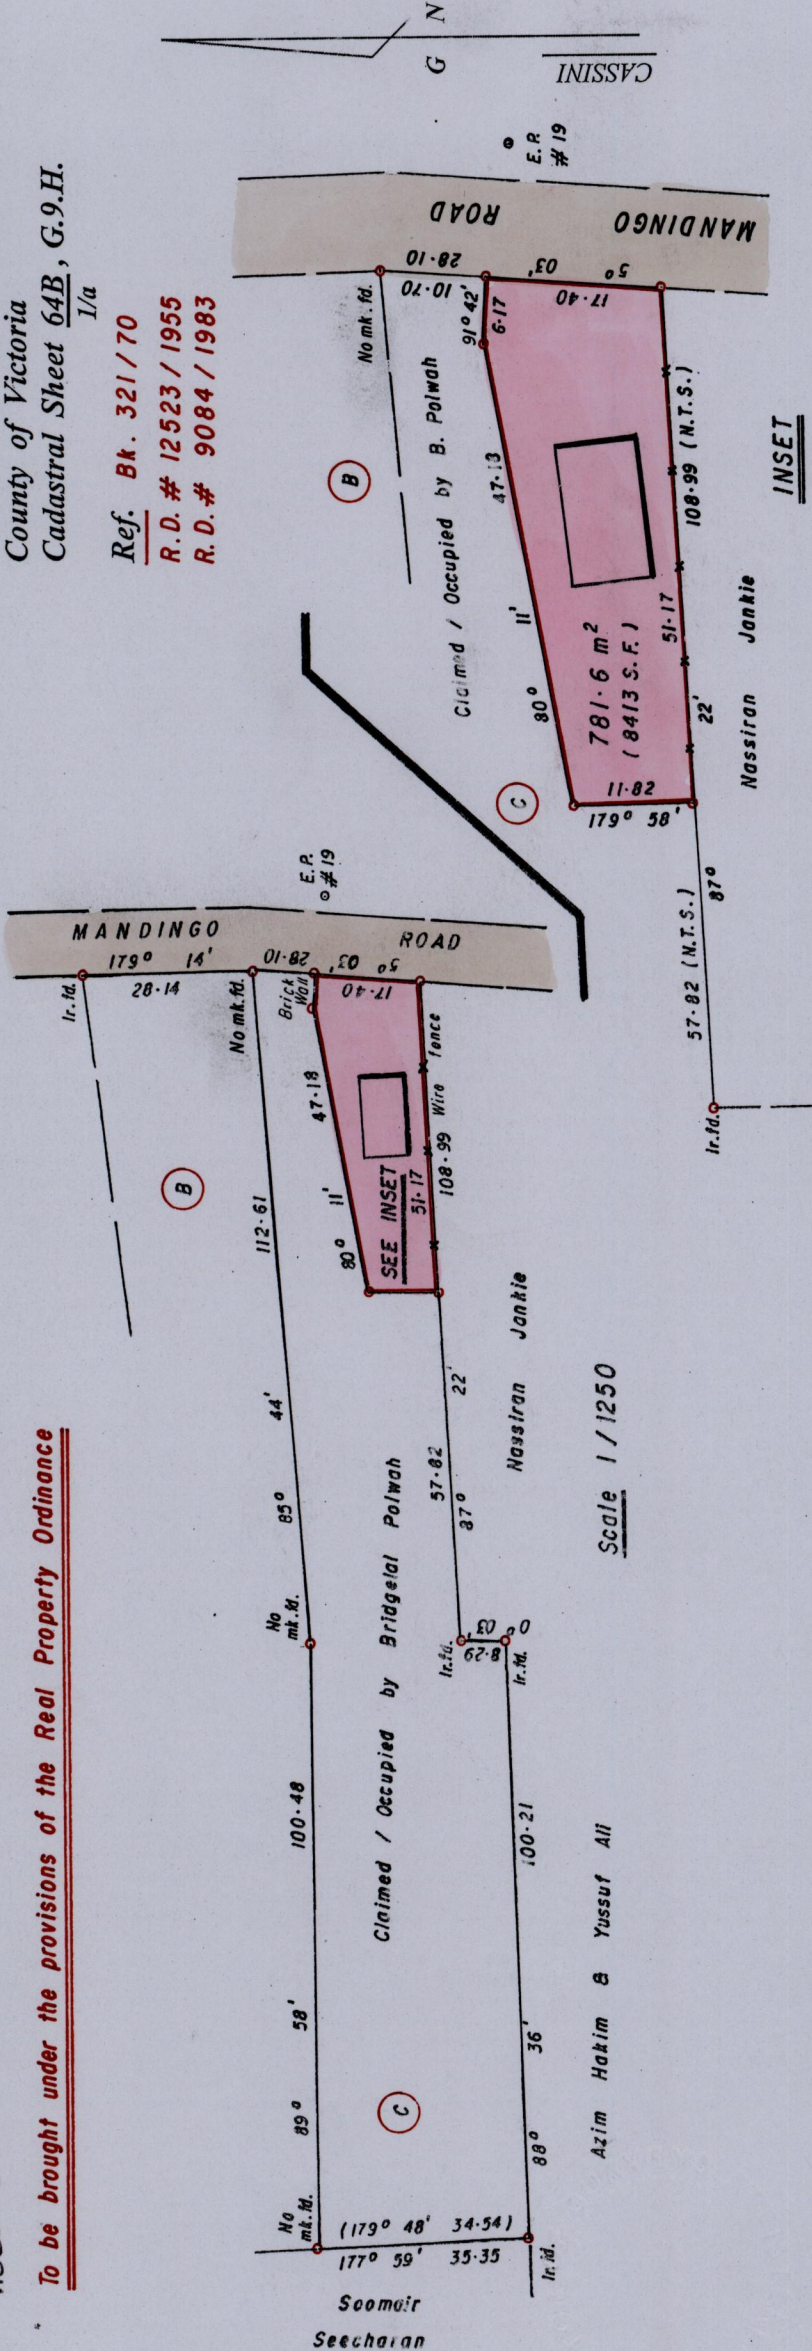

Soomair  
Seecharan

Azim Hakim & Yussuf Ali

Scale 1 / 1250

Approved  
*[Signature]*  
Director of Surveys 2007.6.26

Bearings are Cassini Grid based on Solar Obs

PLAN of a Parcel of land coloured PINK in the Ward of Savana Grande  
Containing seven hundred and eighty one point six square metres  
Surveyed by me, with due authority, on the 2<sup>nd</sup> August 2006 for Doolarie Katwaroo and Ramesh Katwaroo  
In accordance with Regulation 25 (1) of the Land Surveyors' Regulations 1998, I certify that this plan is correct.

Checked by *M.M. 11/10/06*

*Hakim Nawarallah*

Trinidad and Tobago Land Surveyor .....2006.

SCALE 1 / 750

Distances are in METRES

o Denotes Iron put unless otherwise stated

