


To be brought under the Provisions of the
Real Property Ordinance

Cadastral Sheet D.12.K. ^{43C}/_{2/a}
Ward of Couva
County of Caroni
Vide Plan C.K.38

Process ID# 79820

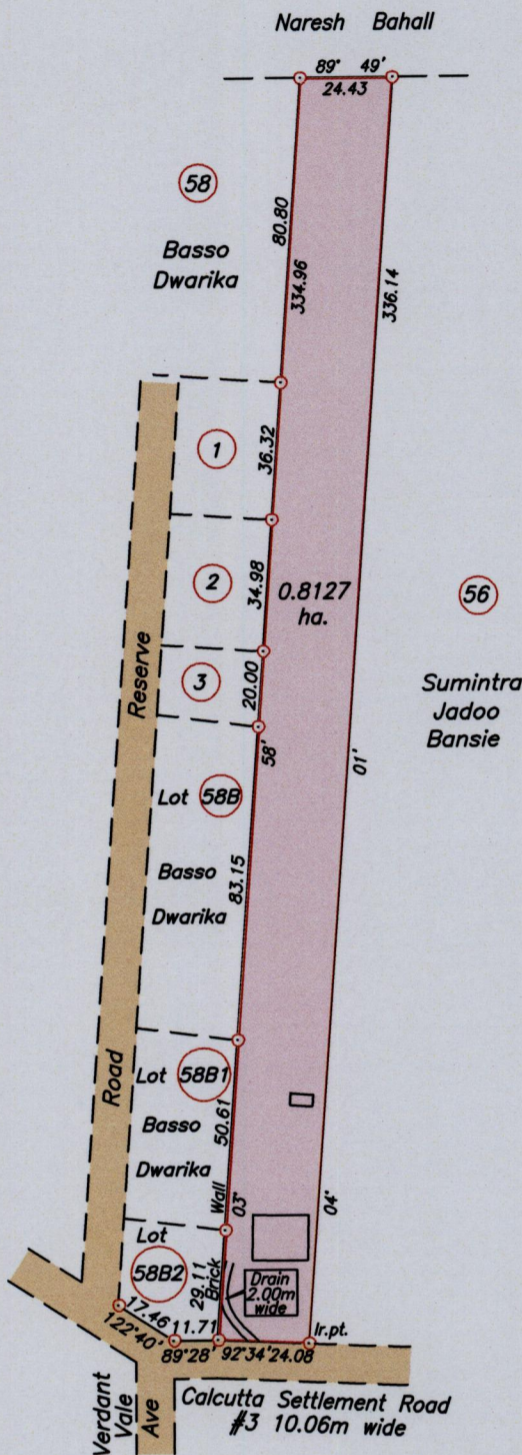

- 1 - Dookani Gaya
- 2 - Dookani Gaya
- 3 - Dookani Gaya



Approved *[Signature]*
Director of Surveys
2006.12.18

Lot 58B2 - Shirley Ramnarine
SCALE 1/2000
Distances are in metres

○ Denotes Iron found except otherwise stated
Bearings are Cassini Grid based on Solar Observations
Plan of a Parcel of land coloured pink in the Ward of Couva
Containing zero point eight one two seven hectares
Surveyed by me, with due authority, on December 16th. 2004 for Horace Loutoo & Daryl Bahadoor
In accordance with Regulation 25 (1) of the Land Surveyors' Regulations 1998,
I certify that this plan is correct.

Entered on *Ganeshdath Ramcharitar*
Checked by *[Signature]* 2006.12.12 Trinidad & Tobago Land Surveyor 6/12 2006