


Process ID# 79851
U.P.R.N No.....

Cadastral Sheet (B.17.H) 13F
Ward of Tacarigua 4/d
County of St. George

To be brought under the provisions of the
Real Property Ordinance

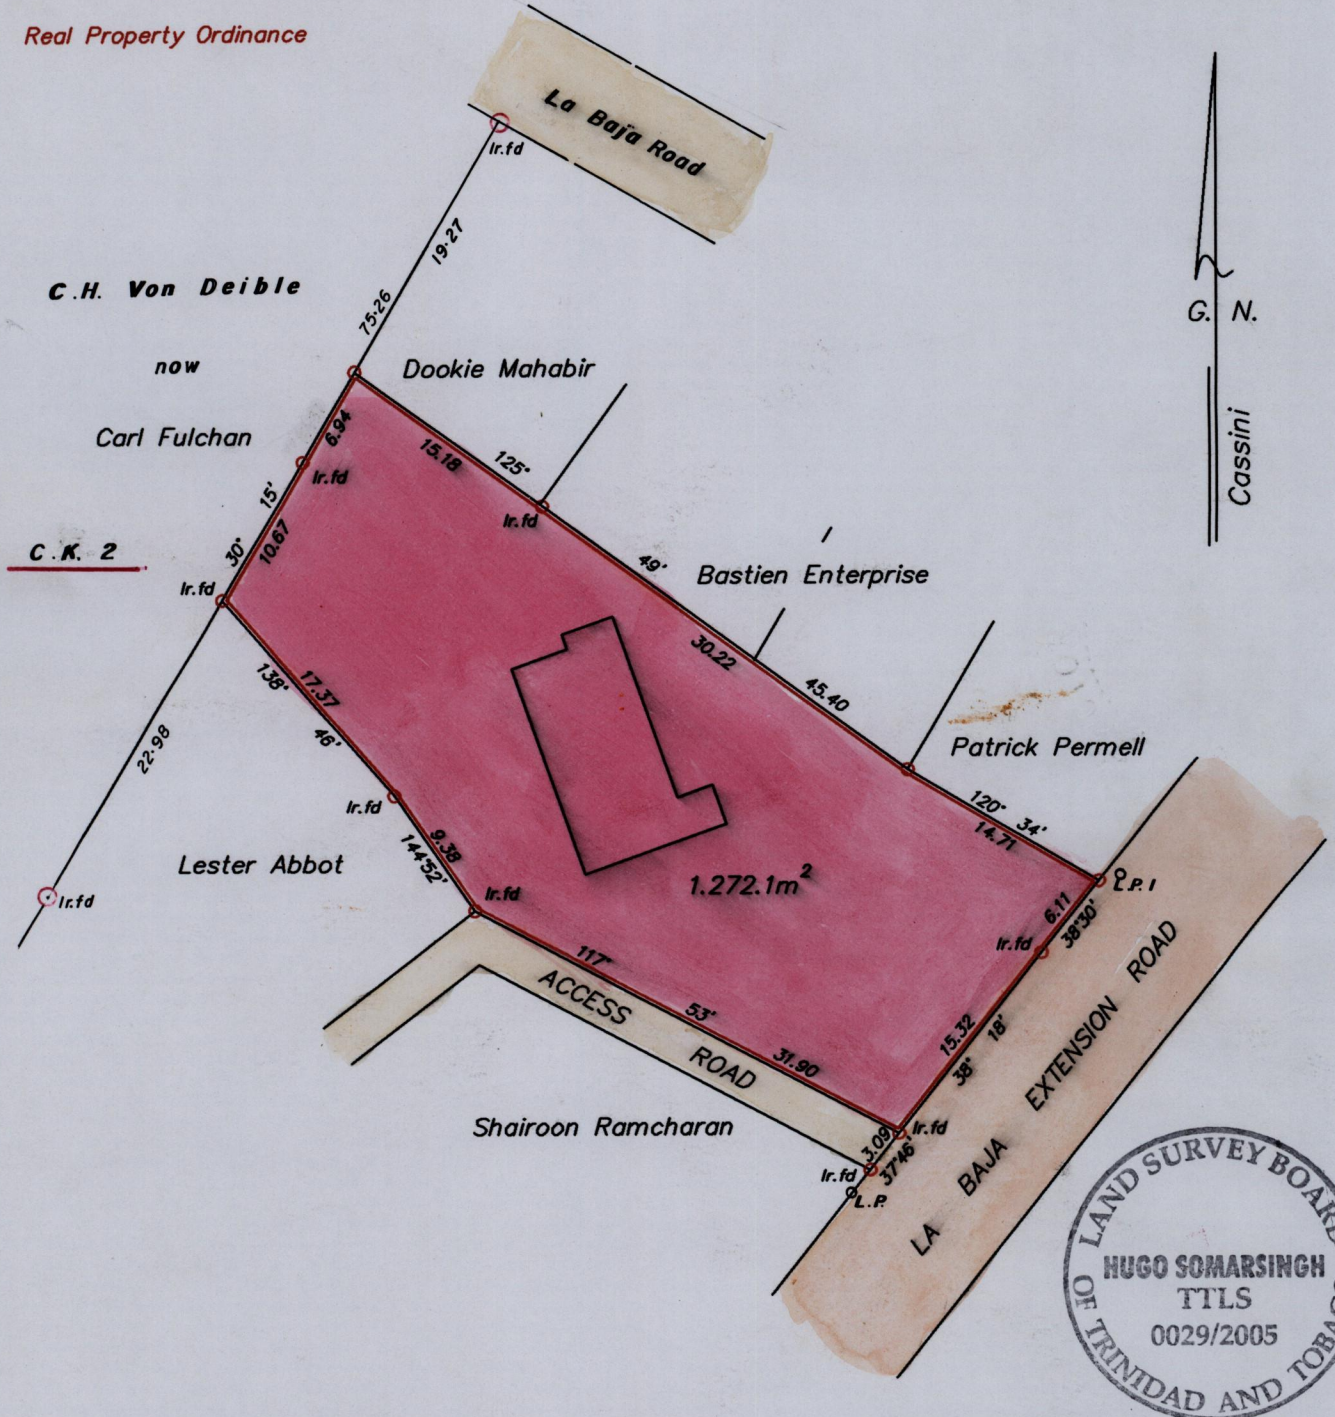

Approved by.....
[Signature]
Director of Surveys
2807.74

SCALE 1/500

Distances are in metres

○ Denotes Iron put except where otherwise stated
Bearings are Cassini Grid based on Solar Observations
Note to obtain compass bearings add 3 minutes

Plan of a Parcel of land coloured pink in the Ward of Tacarigua
Containing one thousand two hundred and seventy two point one square metres
Surveyed by me, with due authority, on 15th July 2005 for John Borneo
In accordance with Regulation 25 (1) of the Land Surveyors' Regulations 1998,
I certify that this plan is correct.

Checked by.....
[Signature]

.....
[Signature]

Entered on..... Trinidad and Tobago Land Surveyor..... 2nd September 2005