
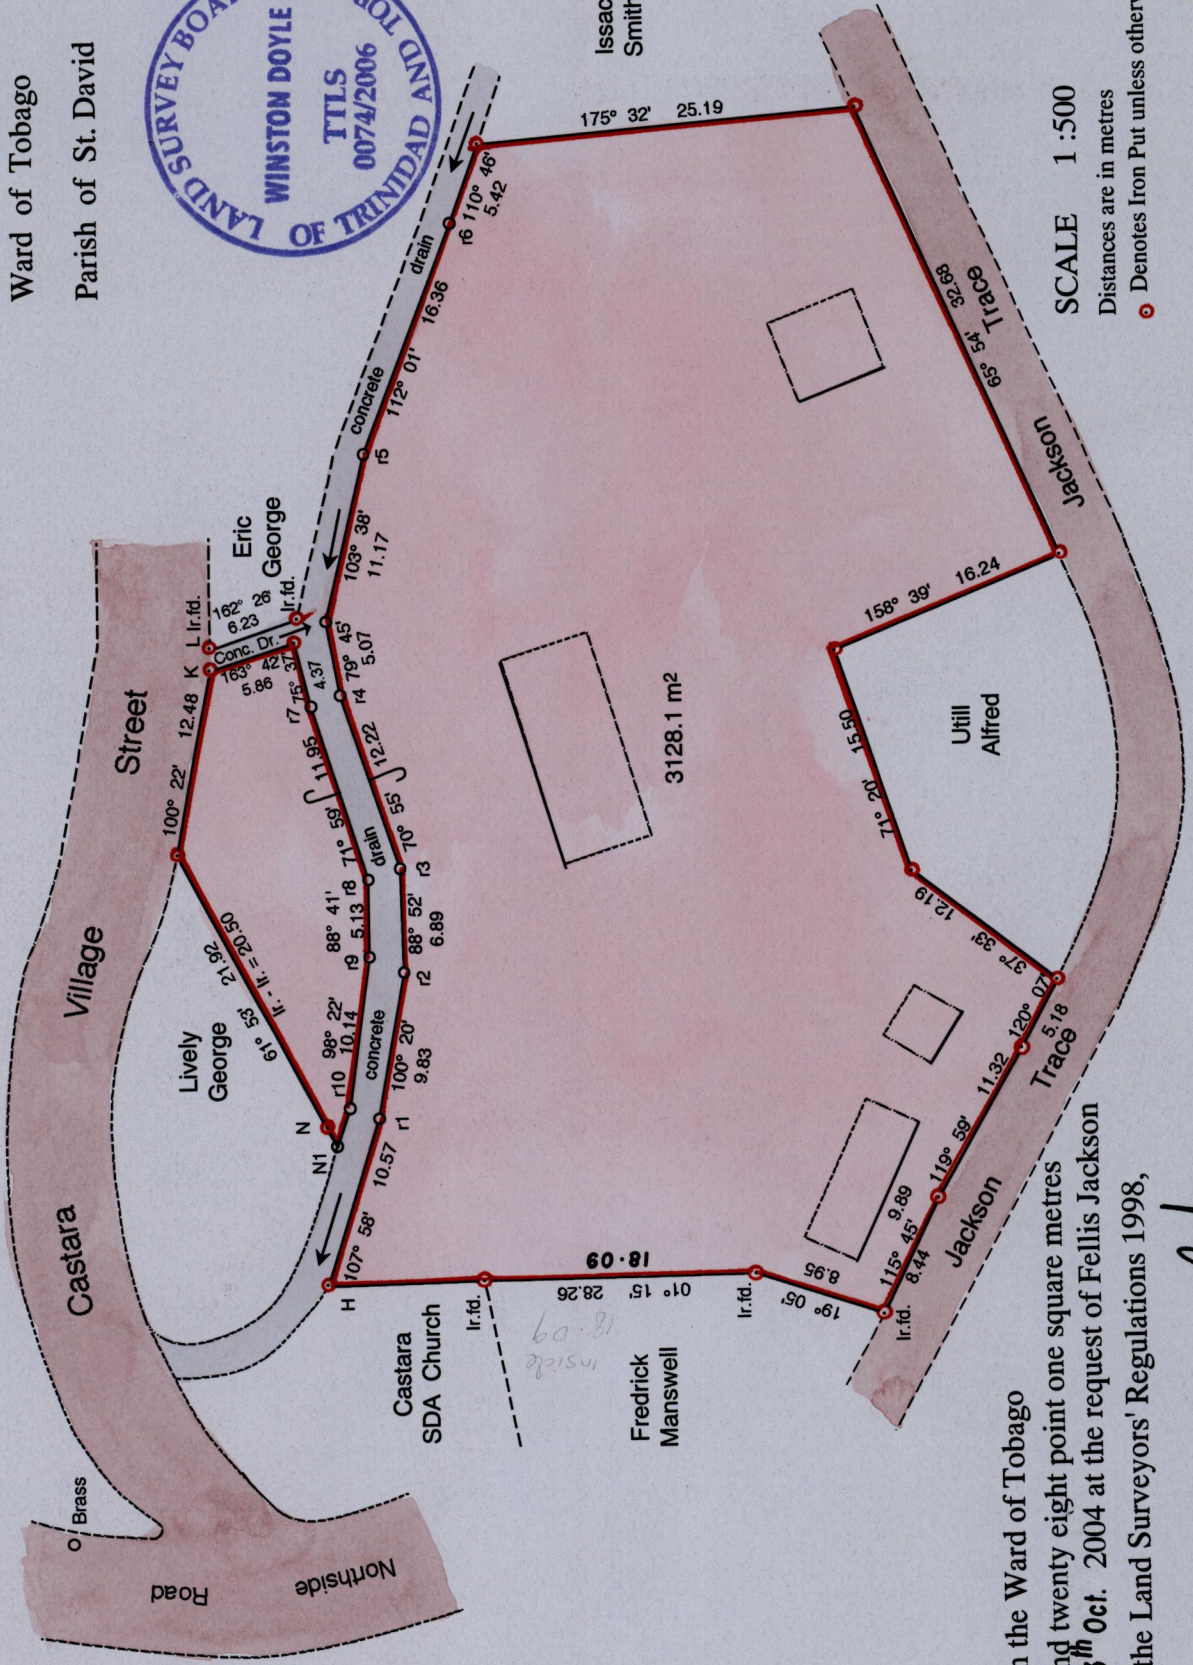


Process ID# 19878

To be brought under the Provisions of the

Real Property Ordinance

Cadastral Sheet I.8.N.  
 Ward of Tobago  
 Parish of St. David

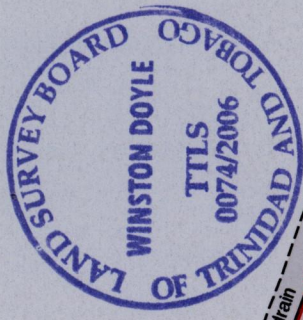

Line	Brg.	Dist.
r10 - N1	289° 57'	2.61
K - L	87° 52'	1.39
H - Brass	331° 49'	101.12 NTS
H - N1	94° 14'	9.19

Approved *[Signature]*  
 Director of Surveys  
 2007-7-24

Bearings are Cassini Grid based on Solar Obs.

PLAN of a Parcel of land coloured pink in the Ward of Tobago  
 Containing three thousand one hundred and twenty eight point one square metres  
 Surveyed by me, with due authority, on 13<sup>th</sup> Oct. 2004 at the request of Fellis Jackson

In Accordance with Regulation 25 (1) of the Land Surveyors' Regulations 1998,

I certify that this plan is correct

Checked by *[Signature]*

Entered *[Signature]*  
 3-7-2014

*[Signature]*  
 Trinidad & Tobago Land Surveyor ..... 2006

SCALE 1 : 500  
 Distances are in metres  
 • Denotes Iron Put unless otherwise stated

1385/87

1385

87

Cassini Grid North