


R.P.O. Vol. 76 Fol. 313  
C.T. Vol. 1983 Fol. 269  
Vide Bk. 460 fol 75

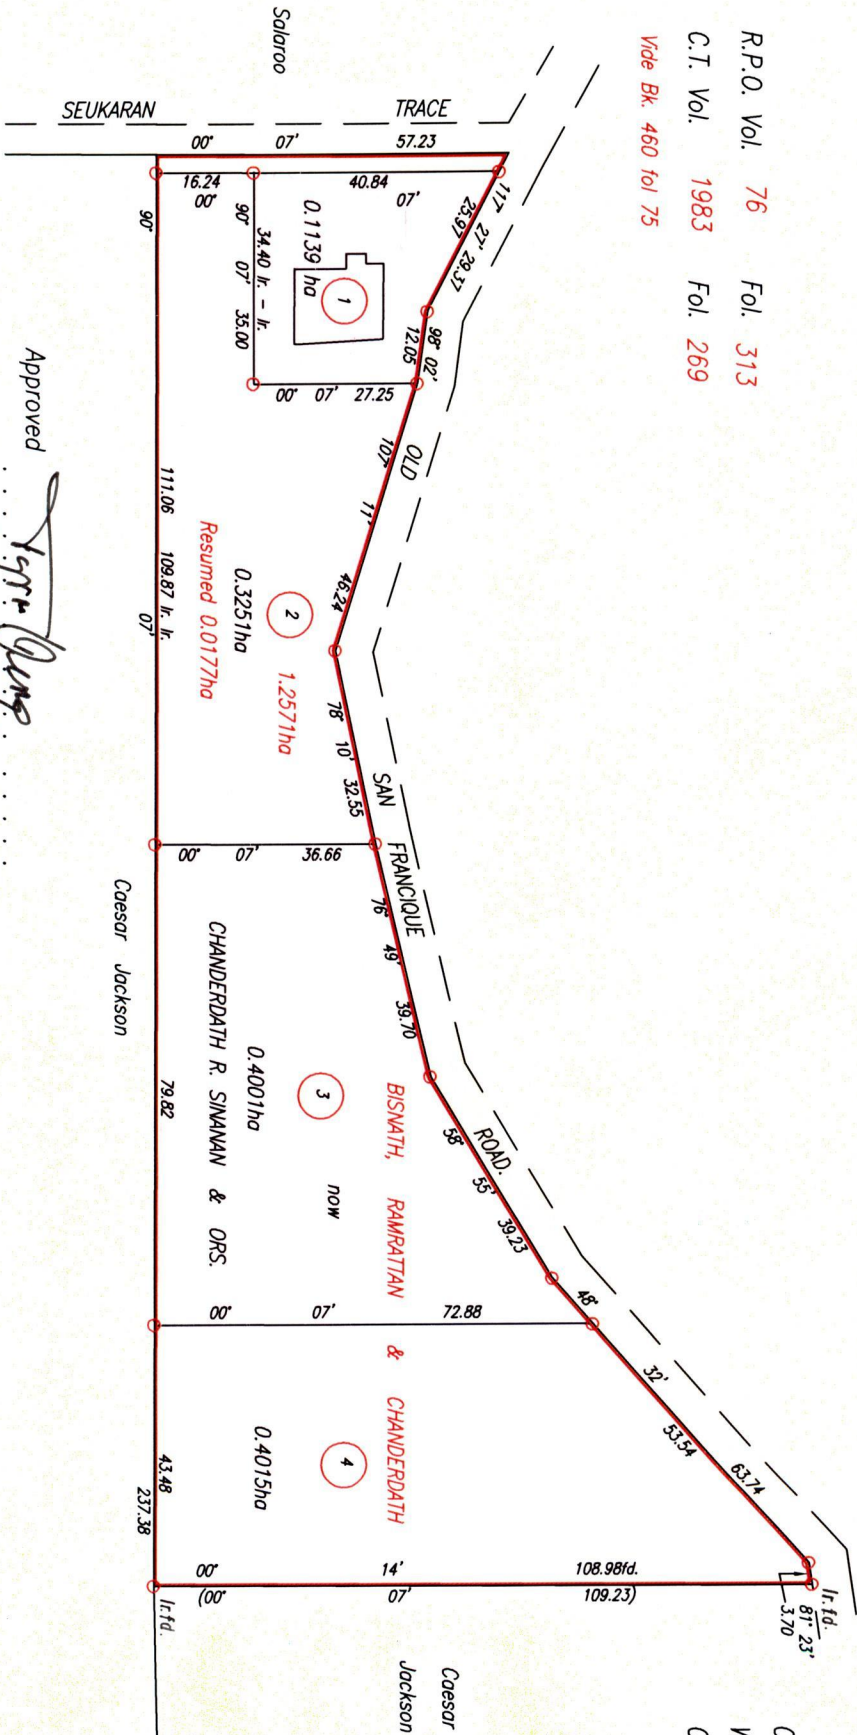

Cadastral Sheet G.12.F.63D  
Ward of Siparia  
County of St. Patrick.

Approved

*[Signature]*  
Director of Surveys

Denotes Iron put except otherwise stated.

Bearings are Cassini Grid based on Solar Observations

PLAN of 4 Parcels of land coloured pink in the Ward of Siparia


Containing together one point two four zero six hectares.

Surveyed by me, with due authority, in June, 2004

In accordance with Regulation 25(1) of the Land Surveyors' Regulations 1998,

I certify that this plan is correct.

SCALE 1:1250  
Distances are in Metres

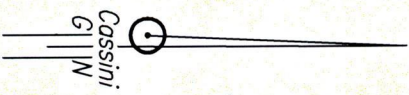


Checked by *[Signature]*

*[Signature]*

Entered . . . . . Trinidad & Tobago Land Surveyor 16th March . . . . . 2007

Trinidad & Tobago Land Surveyor  
PATH = E:\700 c:\Drawings\07\c:\Simanan.dwg

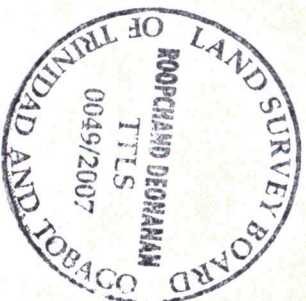



Original Book 460 fol. 75