

1386

140

R.P.O. Vol. 50

Fol. 297

Cadastral Sheet D.14.H. 44C  
1/b

C.T. Vol.

Fol.


Ward of Montserrat

County of Caroni

Original Survey Plan in

Bk. 224 Fol. 39

Now or Formerly  
Louis Jean Baptiste Luke  
Bk. 1137 Fol. 22

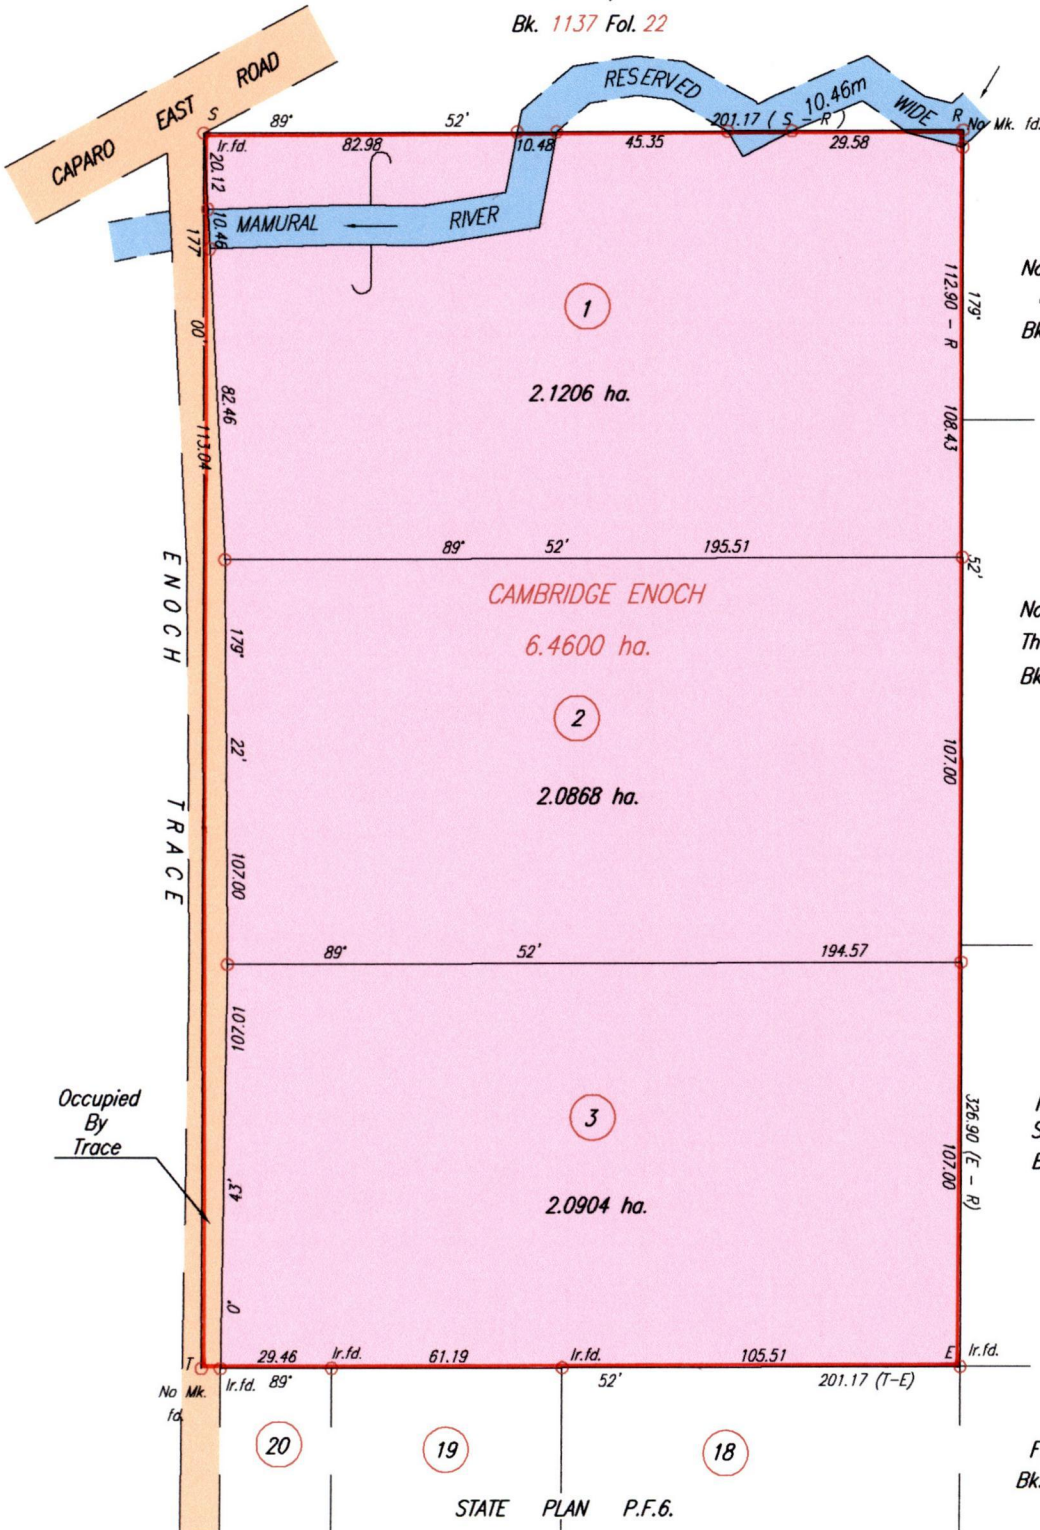

Now or Formerly  
Juan Perez  
Bk. 225 Fol. 208

Now or Formerly  
Thomas Acevero  
Bk. 223 Fol. 9

Now or Formerly  
Seferino Lezama  
Bk. 225 Fol. 7

Felix Parejo  
Bk. 225 Fol. 200

S - T 179° 52' 326.90

Approved .....  
Director of Surveys

28.07.05.24

SCALE 1:2000

Distances are in METRES

○ Denotes Iron put except where otherwise stated

Bearings are Cassini Grid based on Solar Observations

PLAN of 3 Parcels of land coloured pink in the Ward of Montserrat

Containing together six point two nine seven eight hectares

Surveyed by me, with due authority, in August 2000

In accordance with Regulation 25 (1) of The Land Surveyors' Regulations 1998,

I certify that this plan is correct.

Checked by G.E. 11.5.07.

Entered on .....

Trinidad & Tobago Land Surveyor

C:\LESS 2007\TRINIDAD\SOCKOO,HARRIAL\002.dwg


TTLS

5th February

2007



P.T.O. FOR RIVER NOTES

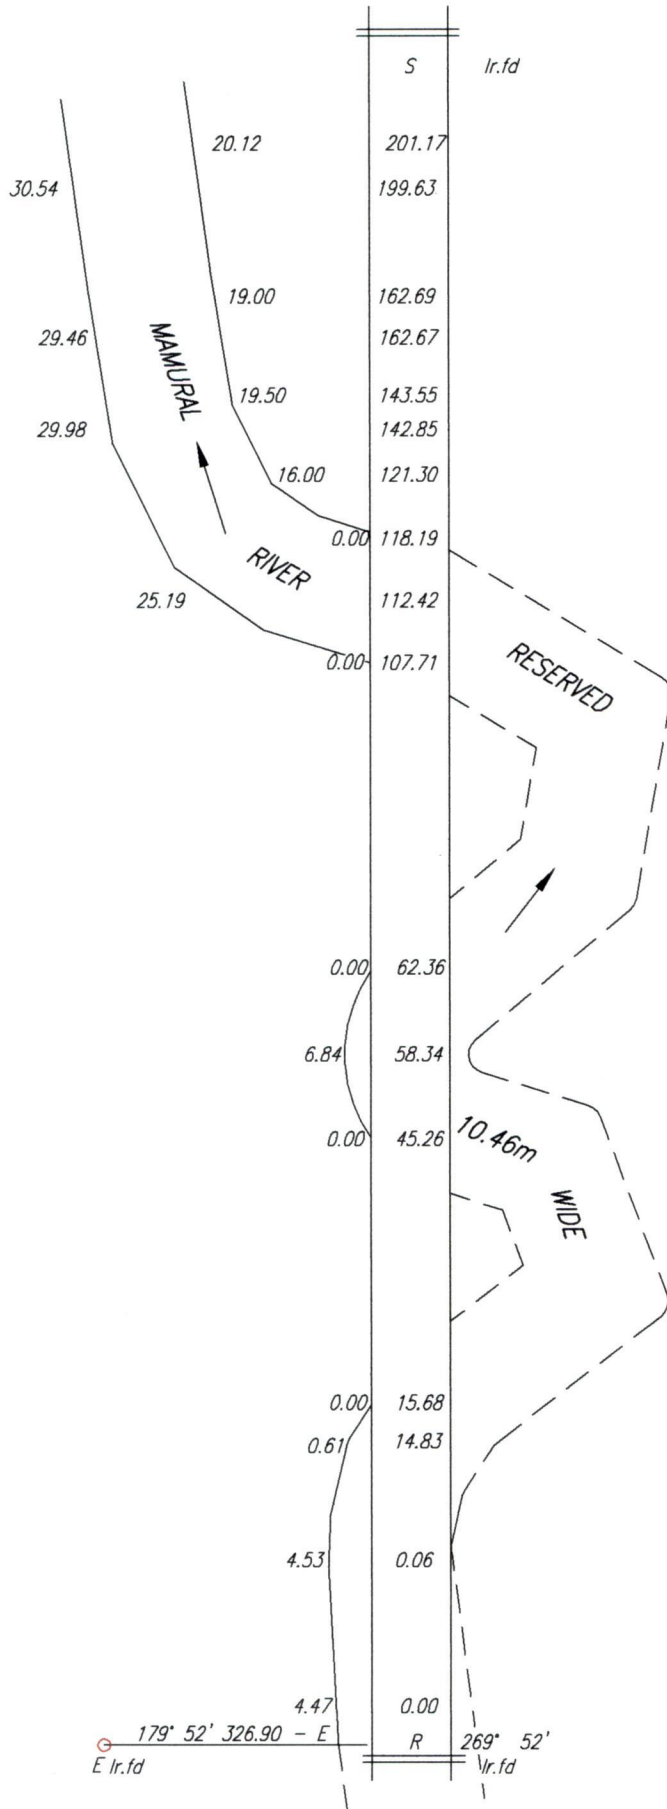

For River Notes See S.O. 206/99

