

R.P.O Vol. 28
C.T. Vol. 1671


Fol. 575
Fol. 455

Ref:L&S Plan JC 132

Cadastral Sheet D.5.1, 34C
2/a
Ward of San Rafael
County of St. George

1386


117

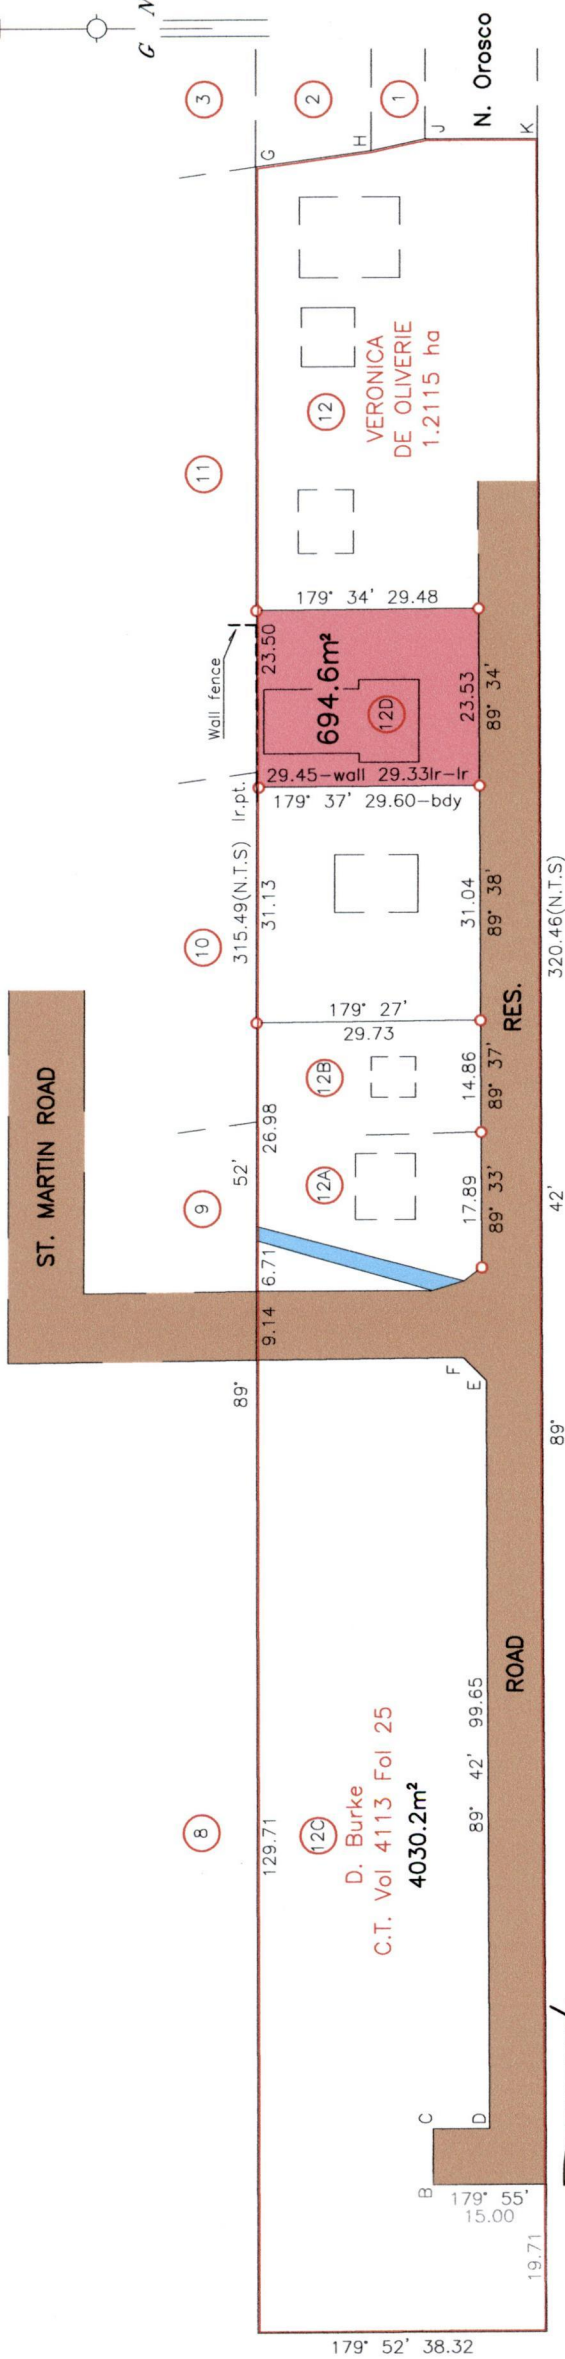

B-C	89° 52'	7.50
C-D	179° 55'	7.50
E-F	44° 47'	4.32
G-H	172° 06'	15.45
H-J	167° 41'	7.34
J-K	179° 52'	15.29

SCALE 1/1000

Distances are in Metres

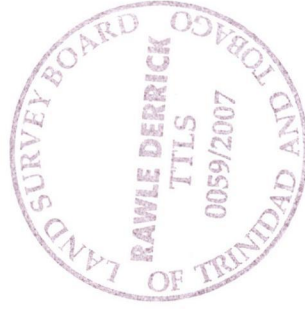

Approved.....*[Signature]*.....

Director of Surveys 2007 05 28

- o Denotes Iron found except otherwise stated
- Bearings are Cassini Grid based on Solar Observations
Plan of a Parcel of land coloured pink in the Ward of San Rafael
Containing six nine four point six square metres
Surveyed by me with due authority, on November 20 2001
In accordance with Regulation 25 (1) of the Land Surveyors' Regulations 1998,
I certify that this plan is correct.

Checked by.....*[Signature]*.....

Entered..... Trinidad & Tobago Land Surveyor *[Signature]* April 19 2007