

13886

119

R.P.O. Vol. 251 Fol. 469
C.T. Vol. 3912 Fol. 227

Cadastral Sheet B.10.M. & B.9.P. 14C
1/b,2/a

Ward of Blanchisseuse


County of St. George

Brasso Seco

See BK.47 Fol.200 & 256
BK.51 Fol.167
BK.1233 Fol.150
BK.1256 Fol.28

G N
cassini

6A

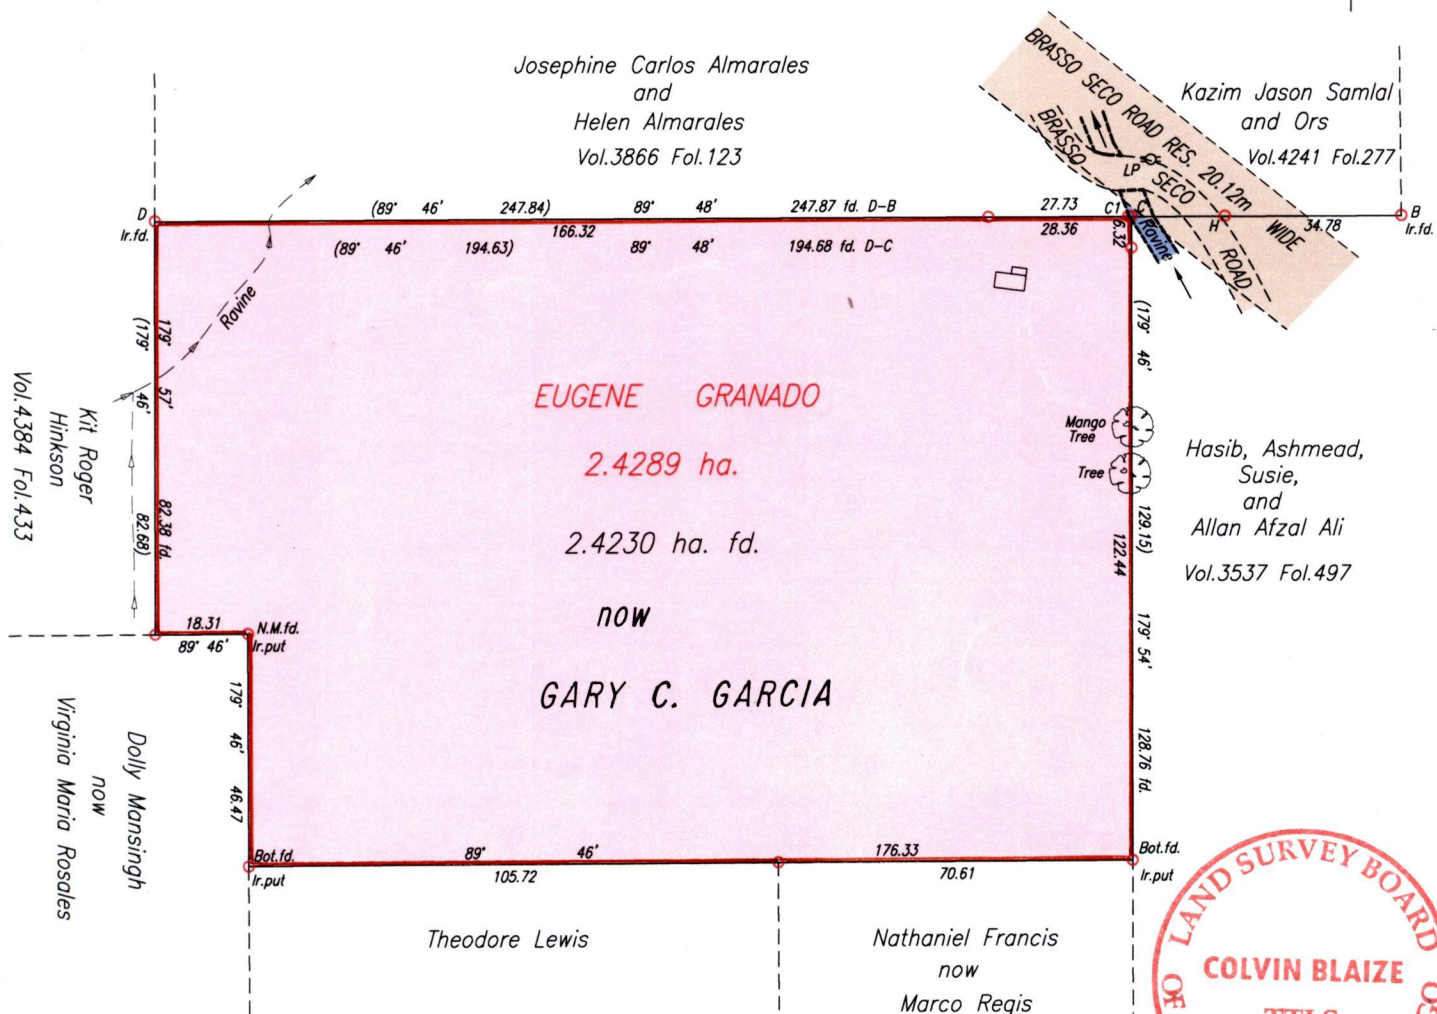

Station	Bearing	Distance	Station
C1	89° 48'	0.63	C
C1	21° 17'	12.22	LP
C	89° 48'	18.41	H
H	269° 48'	16.03	Rd.

Approved *[Signature]*
Director of Surveys
2007-05-29

○ Denotes Ir.put unless otherwise stated
Bearings are Cassini Grid based on Solar Observations

PLAN of a Parcel of land coloured pink in the Ward of Blanchisseuse
Containing two point four two three zero hectares
Surveyed by me, with due authority, on 2nd September 2006
In accordance with Regulation 25 (1) of the Land Surveyors' Regulations 1998,
I certify that this plan is correct.

Checked by *[Signature]*
Entered on

[Signature]
Trinidad & Tobago Land Surveyor 23rd November 2006

SCALE 1/1500
Distances are in metres