



RPO# 10: 2007/1/10
H. Ramrekha

268

R.P.O. Vol. Fol.
C.T. Vol. 366 Fol. 599

REMAINING PORTION

Ward of Naparima
County of Victoria
Cadastral Sheet (G 8 N) 63.C.
3/c

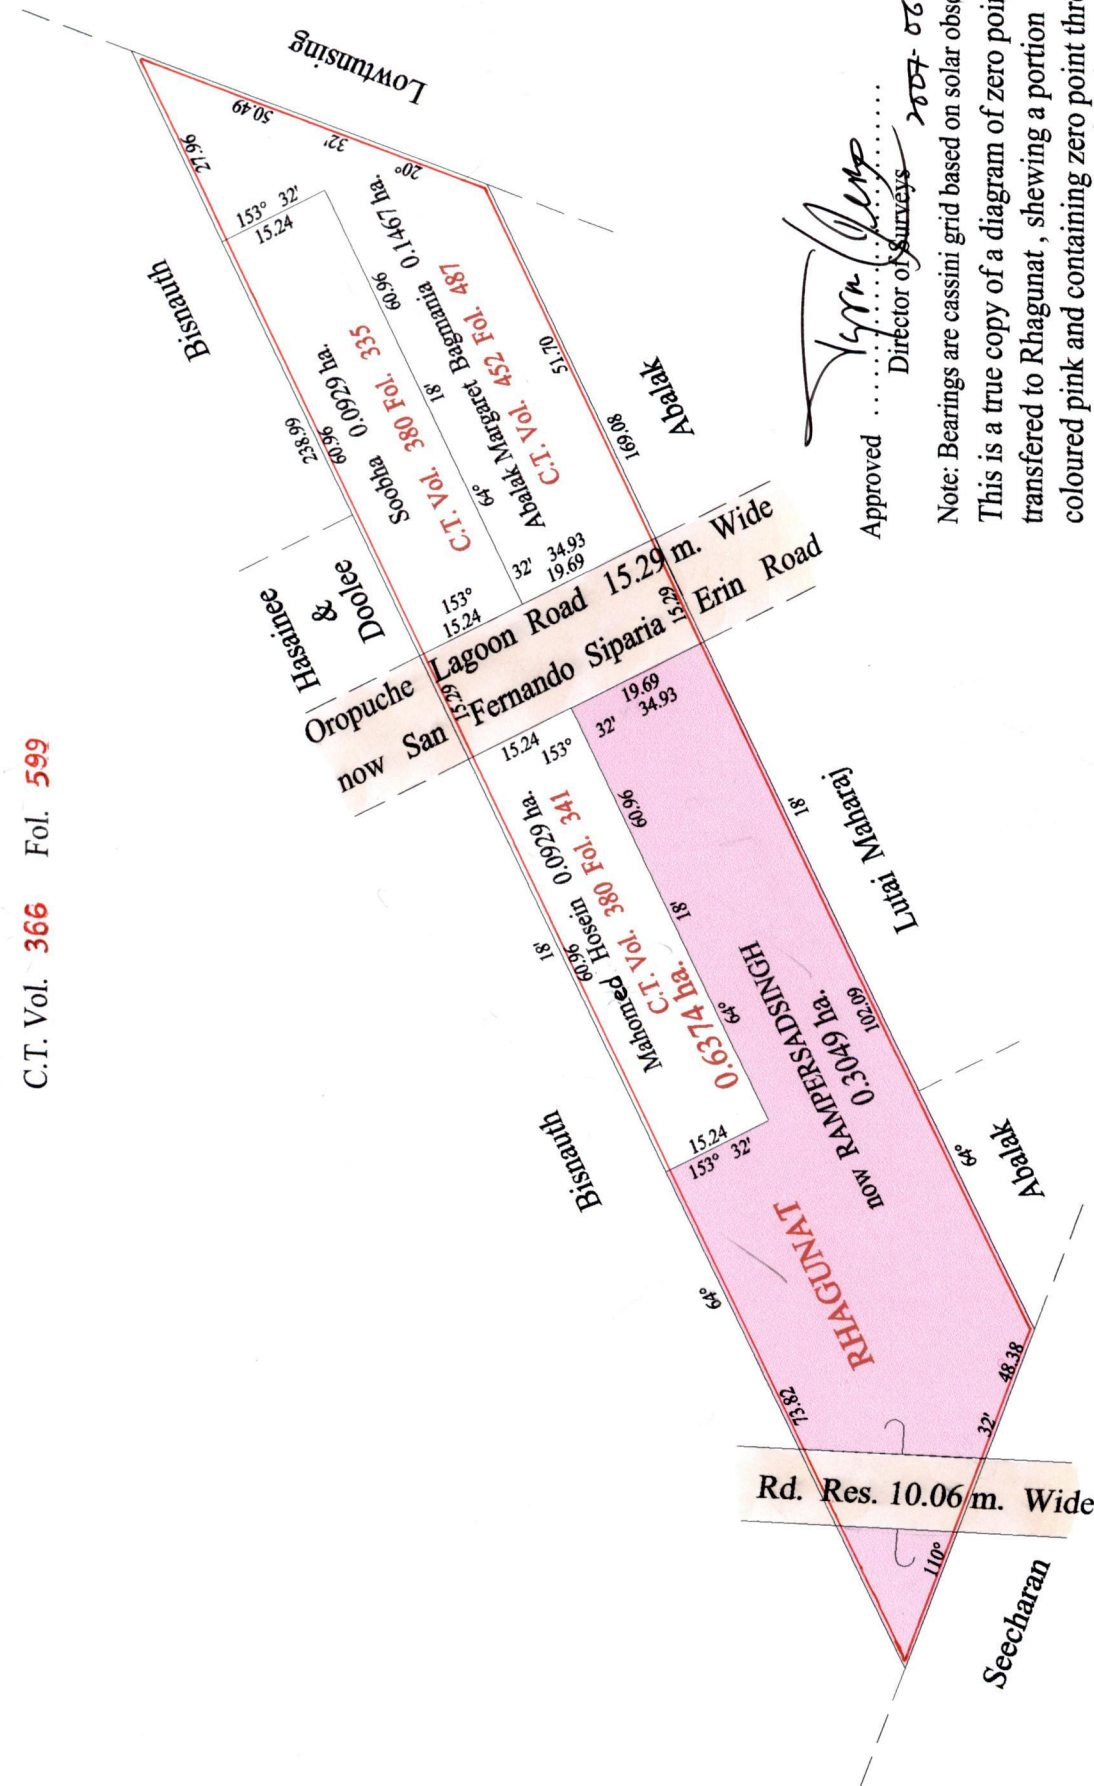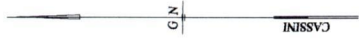

Approved *[Signature]*
Director of Surveys 2007-02-18

Vide Bk. 718 fol. 151
SCALE : 1:1000

Note: Bearings are cassini grid based on solar observations
Distances are in metres
This is a true copy of a diagram of zero point six three seven four hectares, originally transferred to Rhagunat, shewing a portion coloured pink and containing zero point three zero four nine hectares being the remainder after three (3) previous transfer of another portion of the land. In accordance with Regulation 25 (1) of the Land Surveyors' Regulations 1998, I certify that this plan is correct.

Checked by *[Signature]* 9/5/07

Entered on Trinidad & Tobago Land Surveyor 8. 01. 2007



13336

134