


REMAINING PORTION

R.P.O Vol. 56 Fol. 373
 C.T. Vol. 696 Fol. 139

Ward of Naparima.
 County of Victoria.
 Cadastral Sheet G.13, B. 63F
 1/a

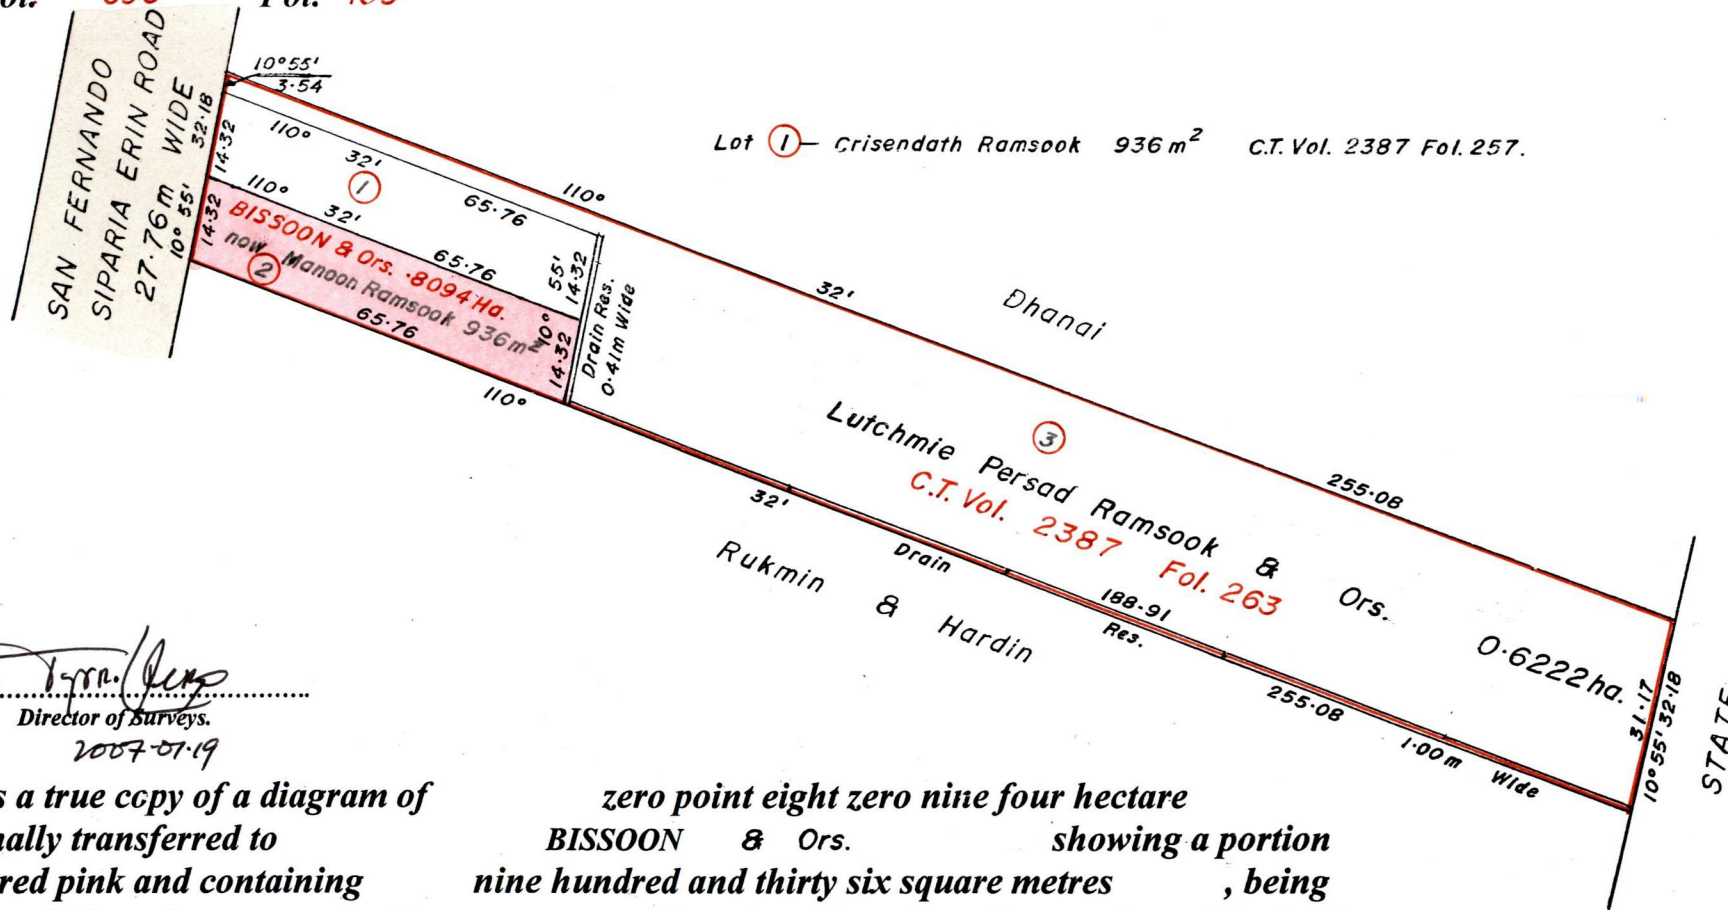

Approved.....
 Director of Surveys.
 2007-07-19

This is a true copy of a diagram of zero point eight zero nine four hectare
 Originally transferred to BISSOON & Ors. showing a portion
 Coloured pink and containing nine hundred and thirty six square metres, being
 the remainder, after two previous transfers of another portion of the land.
 In accordance with Reg. 25(1) of the Land Surveyors' Regulations 1998,
 I certify that this plan is correct.

Checked by *mm* 11/1/07
 Entered

[Signature]
 Trinidad and Tobago Land Surveyor..... 2006



13336

14

Bk. 988 : 65
 1227 : 112.
 SCALE 1 : 1000.
 Distances are in METRES