



- (98)
- (97)
- (96)
- (95)
- (94)
- (93)
- (92)
- (91)
- (90)
- (89)

Vide Bk.1211 fol.1

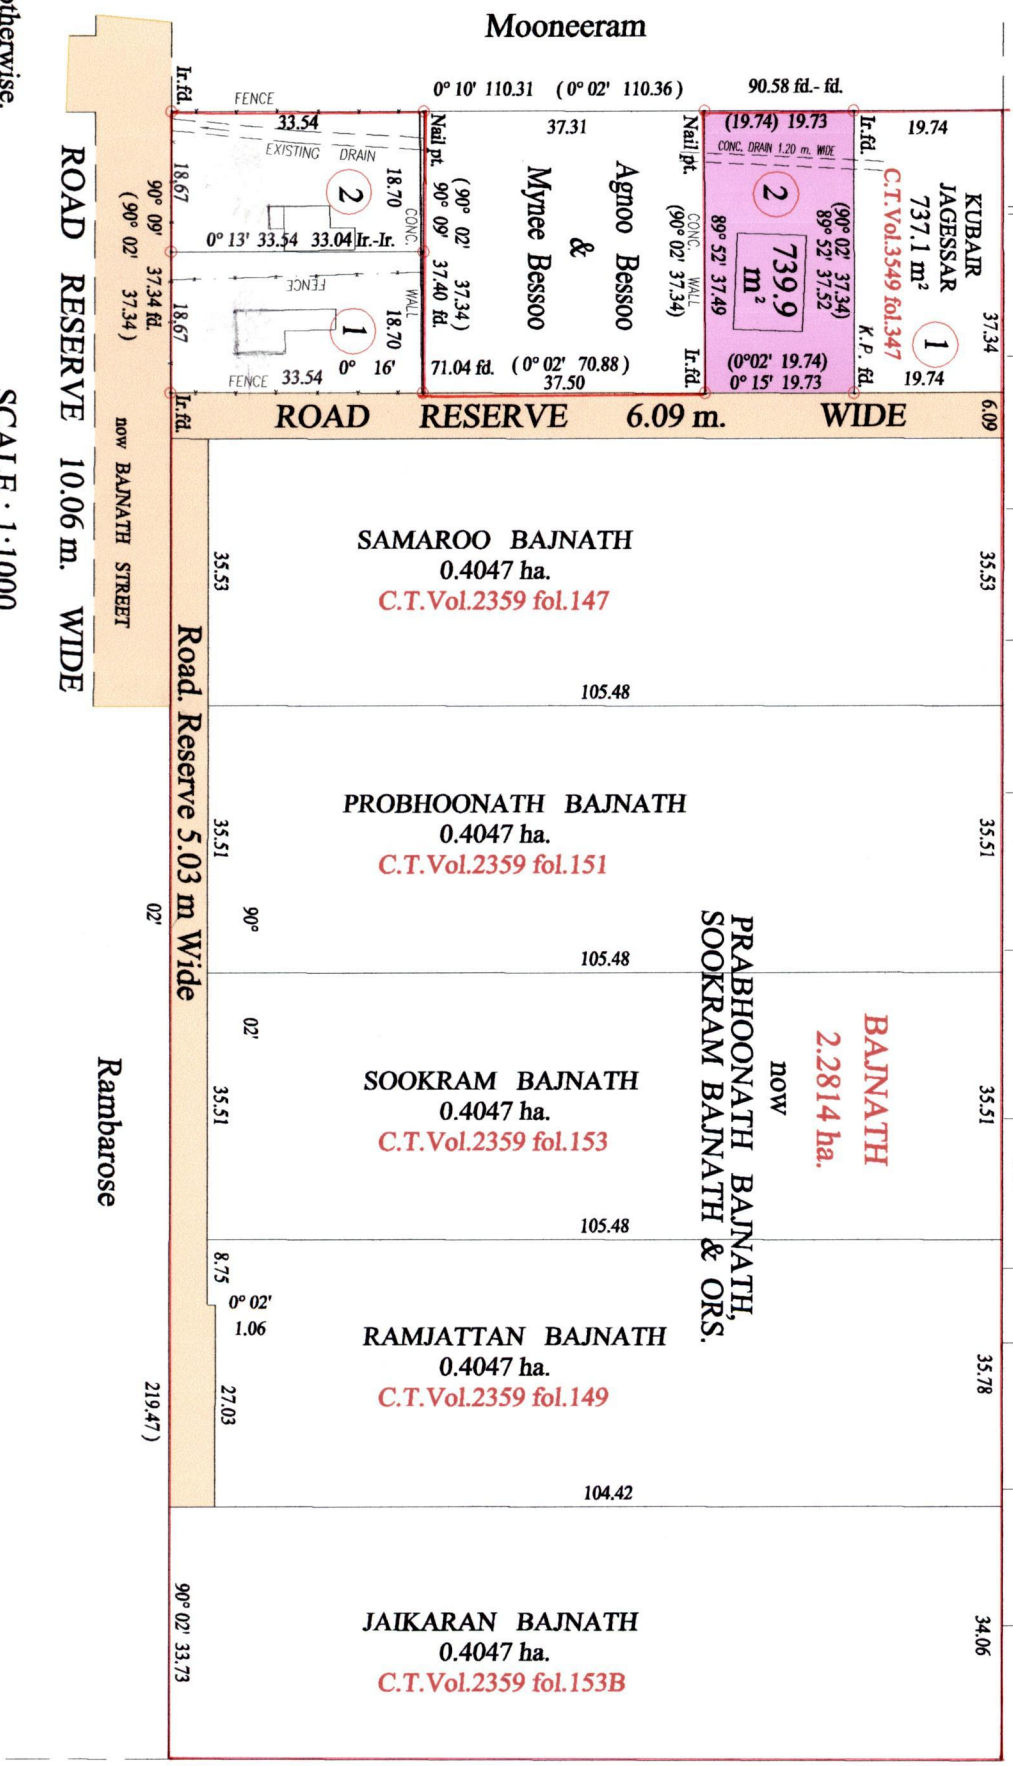

Shell Trinidad Ltd.
 then Robert Claude

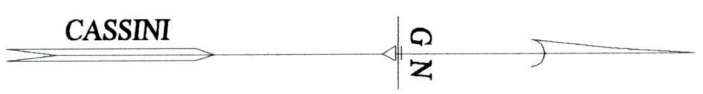

Approved: *[Signature]*
 Director of Surveys
 28.07.06

SCALE : 1:1000

Denotes Iron put except stated otherwise.
 Note: Bearings are cassini grid based on solar observations
 Distances are in metres

PLAN of a Parcel of land coloured pink in the Ward of Siparia
 Containing together one thousand two hundred and fifty three point four square metres
 Surveyed by me, with due authority, in February 2004
 In accordance with Regulation 25 (1) of the Land Surveyors' Regulations 1998,
 I certify that this plan is correct.

Checked by: *[Signature]*
 Entered on:
 Trinidad & Tobago Land Surveyor *[Signature]* 2006