


R.P.O. Vol. 122 Fol. 227
 C.T. Vol. 1514 Fol. 445
 U.P.R.N. No.:

Ward of Siparia
 County of St. Patrick
 Cadastral Sheet G.13.I 63E
 4/a

G.N.
 Cassini

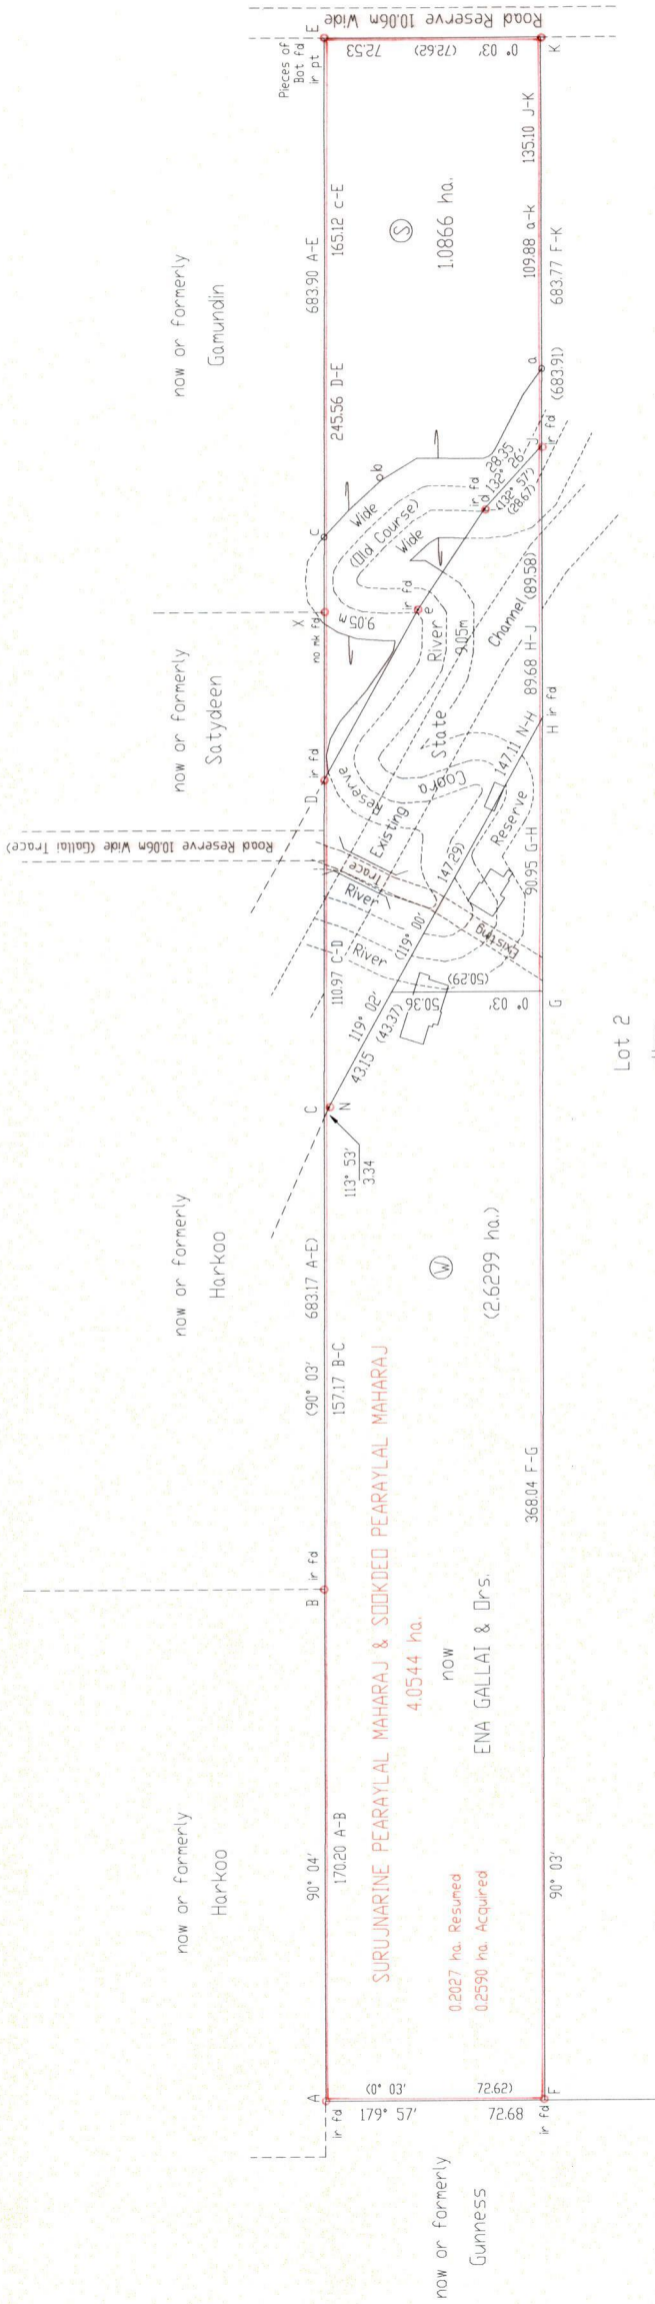

1386

165

Lot 2
 then
 Harry Seenanan

SCALE 1: 2500
 Distances are in metres

Bearings are Cassini Grid based on Solar Observations

PLAN of a parcel of land coloured pink in the Ward of Siparia
 Containing one point zero eight six six hectares

Surveyed by me, with due authority, in June 2001 & May 2002
 In accordance with Regulation 25(1) of the Land Surveyors' Regulations 1998, I certify that this plan is correct.

Approved
 Director of Surveys
 2007.7.10


Checked by *M. J. ...*
 Entered *21/6/2007*
 Trinidad & Tobago Land Surveyor

Sta.-Sta.	Bearing	Distance
D - e	119° 10' (119° 00')	64.40 (64.21)
e - d	123° 45'	39.97
a - b	(123° 37')	39.89
b - c	326° 35'	64.72
	133° 36'	26.96

References: Plan M.J. 63
 Bk.944 Fol.16
 Bk.470 Fol.51
 Bk.1163 Fol.80



Original Book 944 fol. 17

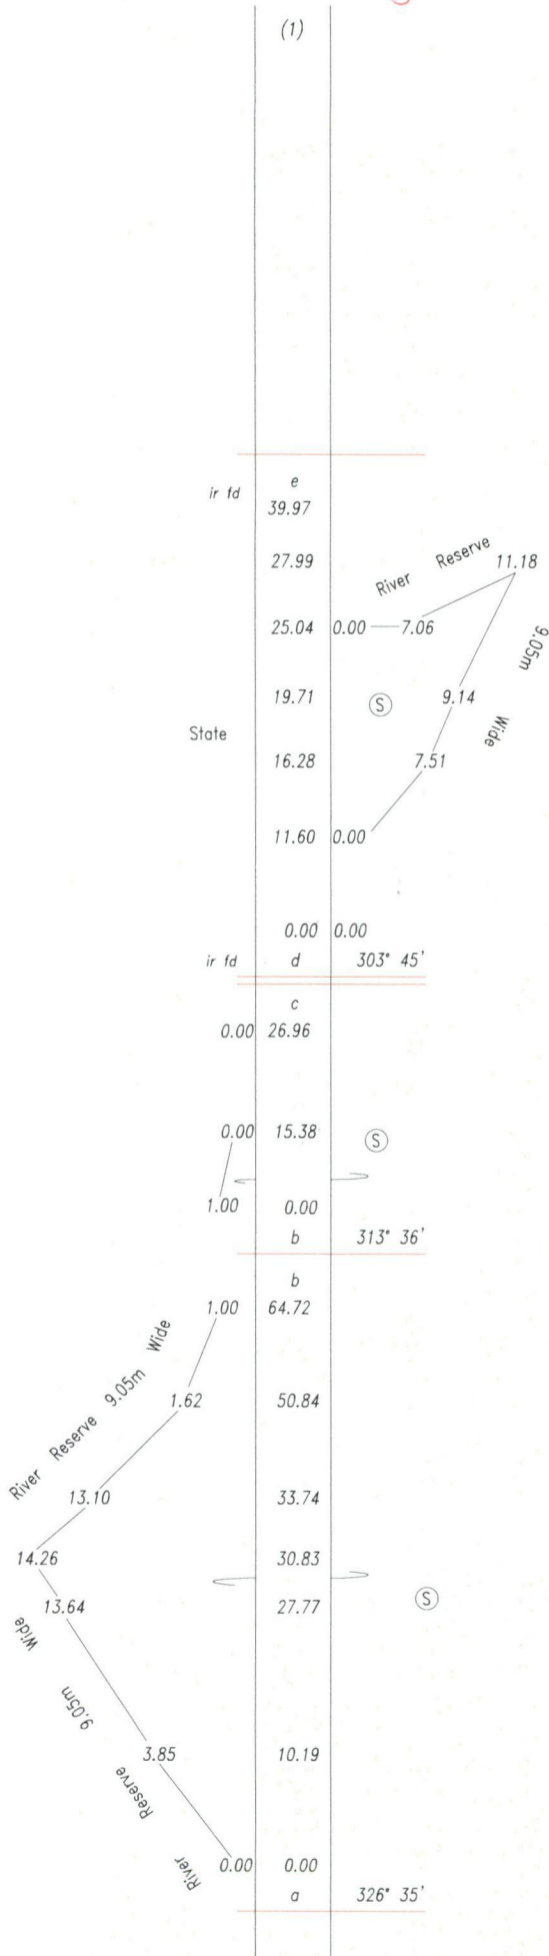

now or formerly
Satydeen

