

R.P.O. Vol. 667
 C.T. Vol. 4417
 Fol. 223
 Fol. 353




Ward of Charuma
 Count of Nariva
 Cadastral Sheet E.21.I., 55A
 2/d
 Ref. Bk. 629 / 276

169
 1386

now or formerly
 Latchan Singh

now or formerly
 Ramsumair Maharaj

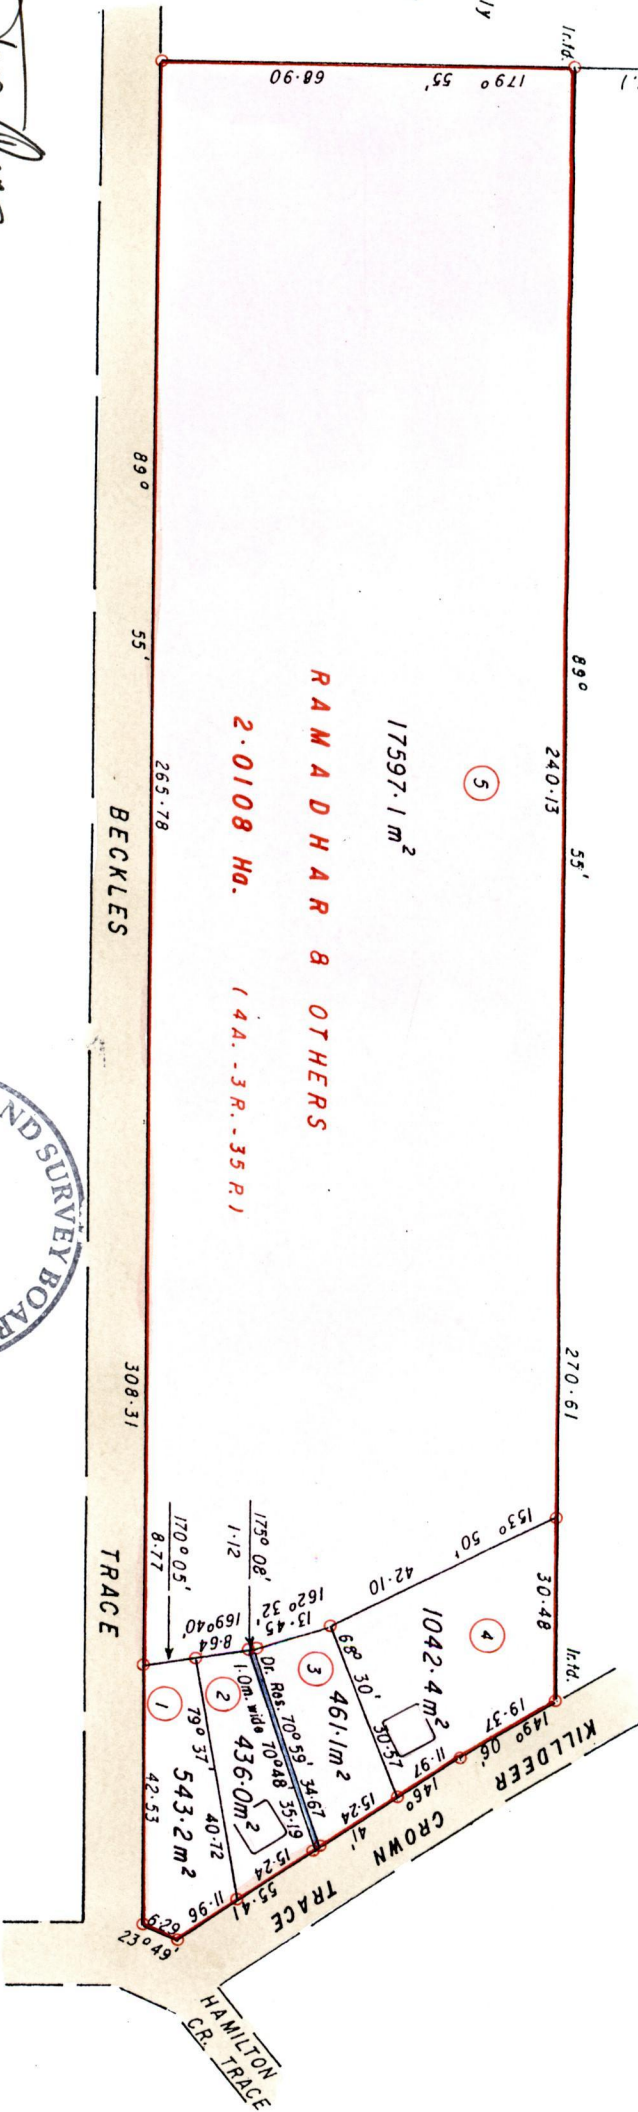

RAMADHAR & OTHERS
 2.0108 Ha. (4A.-3R.-35R)

Approved
 Director of Surveys

2007.7.24

Bearings are Cassini Grid based on Solar Obs

PLAN of 5 Parcels of land coloured PINK in the Ward of Charuma
 Containing together two point zero zero eight six hectares
 Surveyed by me, with due authority, in April 2005

In accordance with Regulation 25 (1) of the Land Surveyors' Regulations 1998, I certify that this plan is correct.

Checked by

Trinidad and Tobago Land Surveyor

Entered 2007.



SCALE 1 / 1250

Distances are in METRES

○ Denotes Iron put unless otherwise stated