

U.P.R.N. No. ....

R.P.O. Vol.120

C.T. Vol. 1117

Fol. 519

Fol. 277

1386

Cadastral Sheet (E.3.C) 26E


Ward of Manzanilla

County of St. Andrew

1339

3/a

G. N.  
Cassini

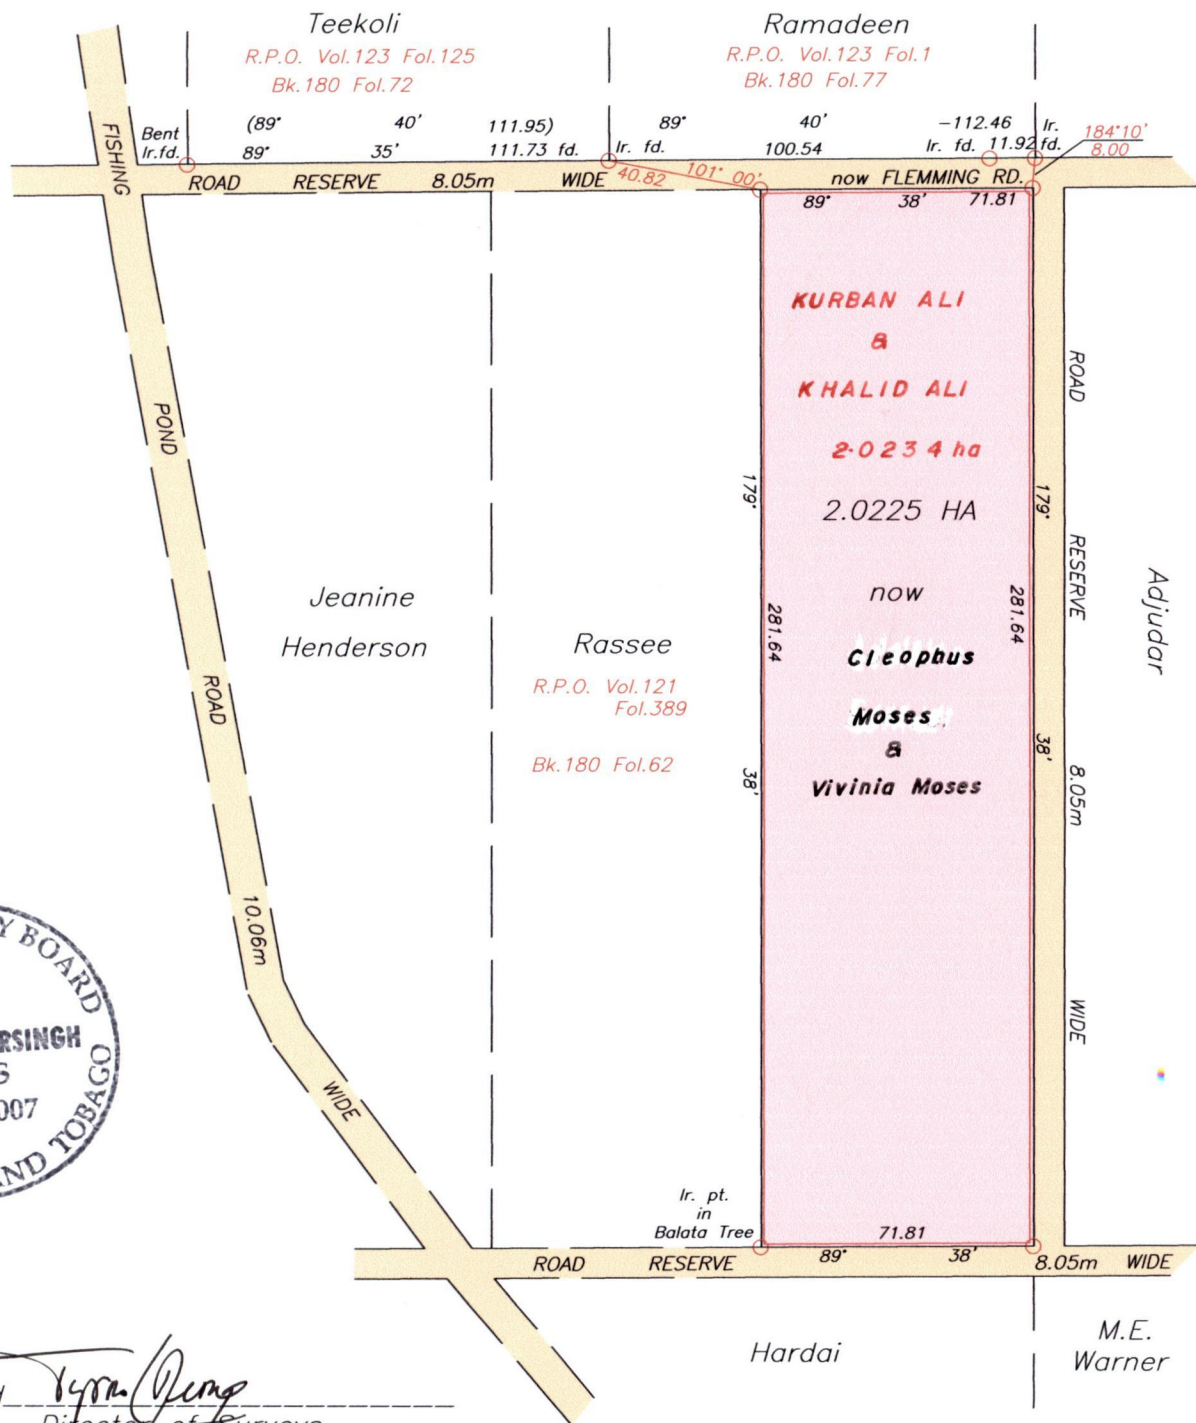

Approved Hugo Somarsingh  
 Director of Surveys  
 2007-7-27

Original Survey Bk.180 Fol.67

○ Denotes Iron put unless otherwise stated  
 Bearings are Cassini Grid based on Solar Observations  
 Note : To obtain compass bearings add 22 minutes

SCALE 1:2000  
 Distances are in Metres

Plan of a Parcel of land coloured pink in the Ward of Manzanilla  
 Containing two point zero two two five hectares  
 Surveyed by me, with due authority in March 2007 for Adelaine Samuel  
 In accordance with regulation 25(1) of the Land Surveyors' Regulations 1998,  
 I certify that this plan is correct.

Checked by Hugo Somarsingh 22/7/07  
 Entered on 2007-7-27 Trinidad and Tobago Land Surveyor Hugo Somarsingh 2007