


196

C.T.	Vol.	16	Fol.	567
C.T.	Vol.	1803	Fol.	389
Vide	Bk.	1005	fol. 25	
Vide	Bk.	1128	fol. 28	
Vide	Bk.	1189	fol. 55	

La Soledad then *Emma Sealy*

Cadastral Sheet D.22.B. 43F
3/c & 3/d
Ward of Pointe - a - Pierre
County of Victoria

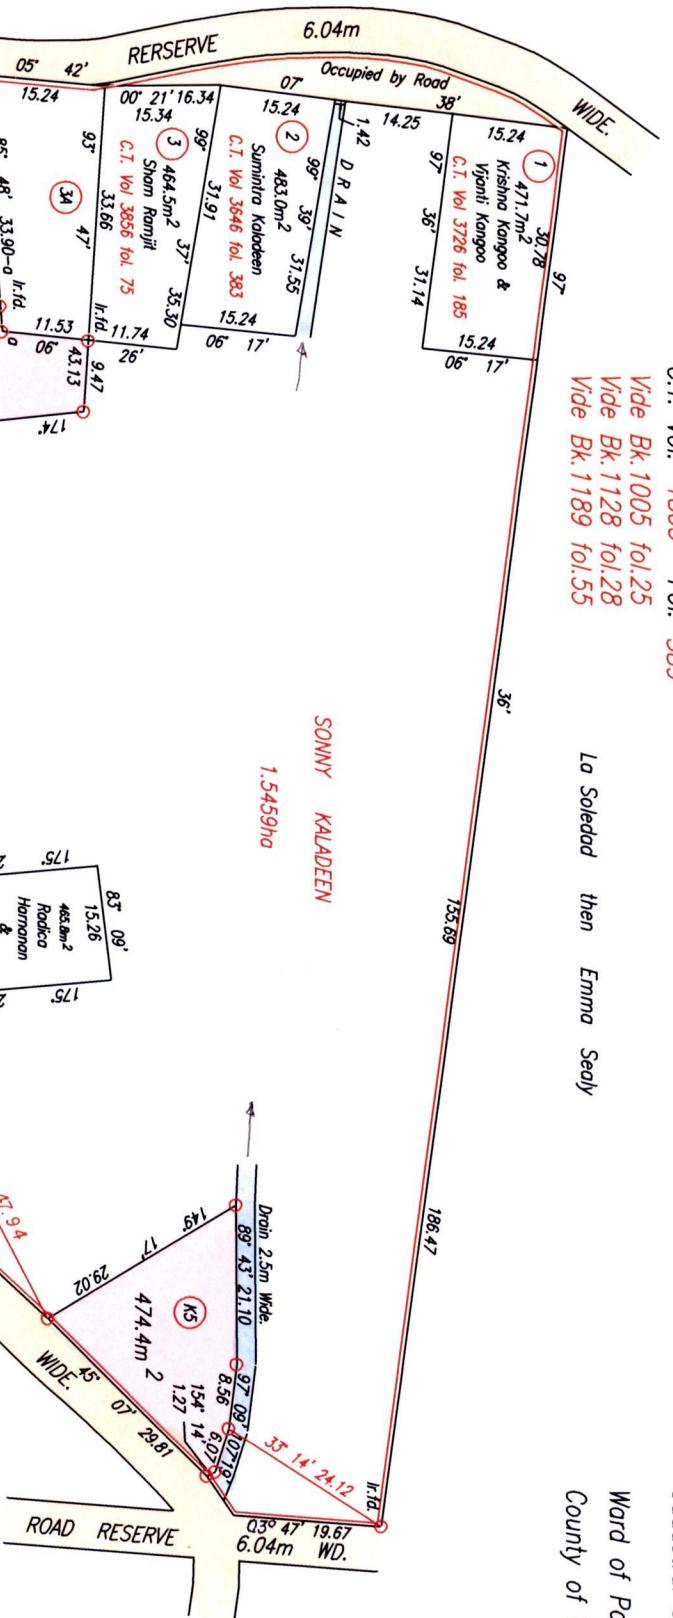

SCALE 1:1000
Distances are in Metres

PLAN of 2 Parcels of land coloured pink in the Ward of Pointe - a - Pierre.
Containing together one thousand, two hundred and twenty five point four square metres.

In accordance with Regulation 25(1) of the Land Surveyors' Regulations 1998,
I certify that this plan is correct.

Approved . . .
Mr. George
Director of Surveys . . .
2009-8-8

Bearings are Cassini Grid based on Solar Observations.

Entered . . .

Trinidad & Tobago Land Survey
PATH = E:\700 D:\Drawings07\kaladeed.dwg.

