
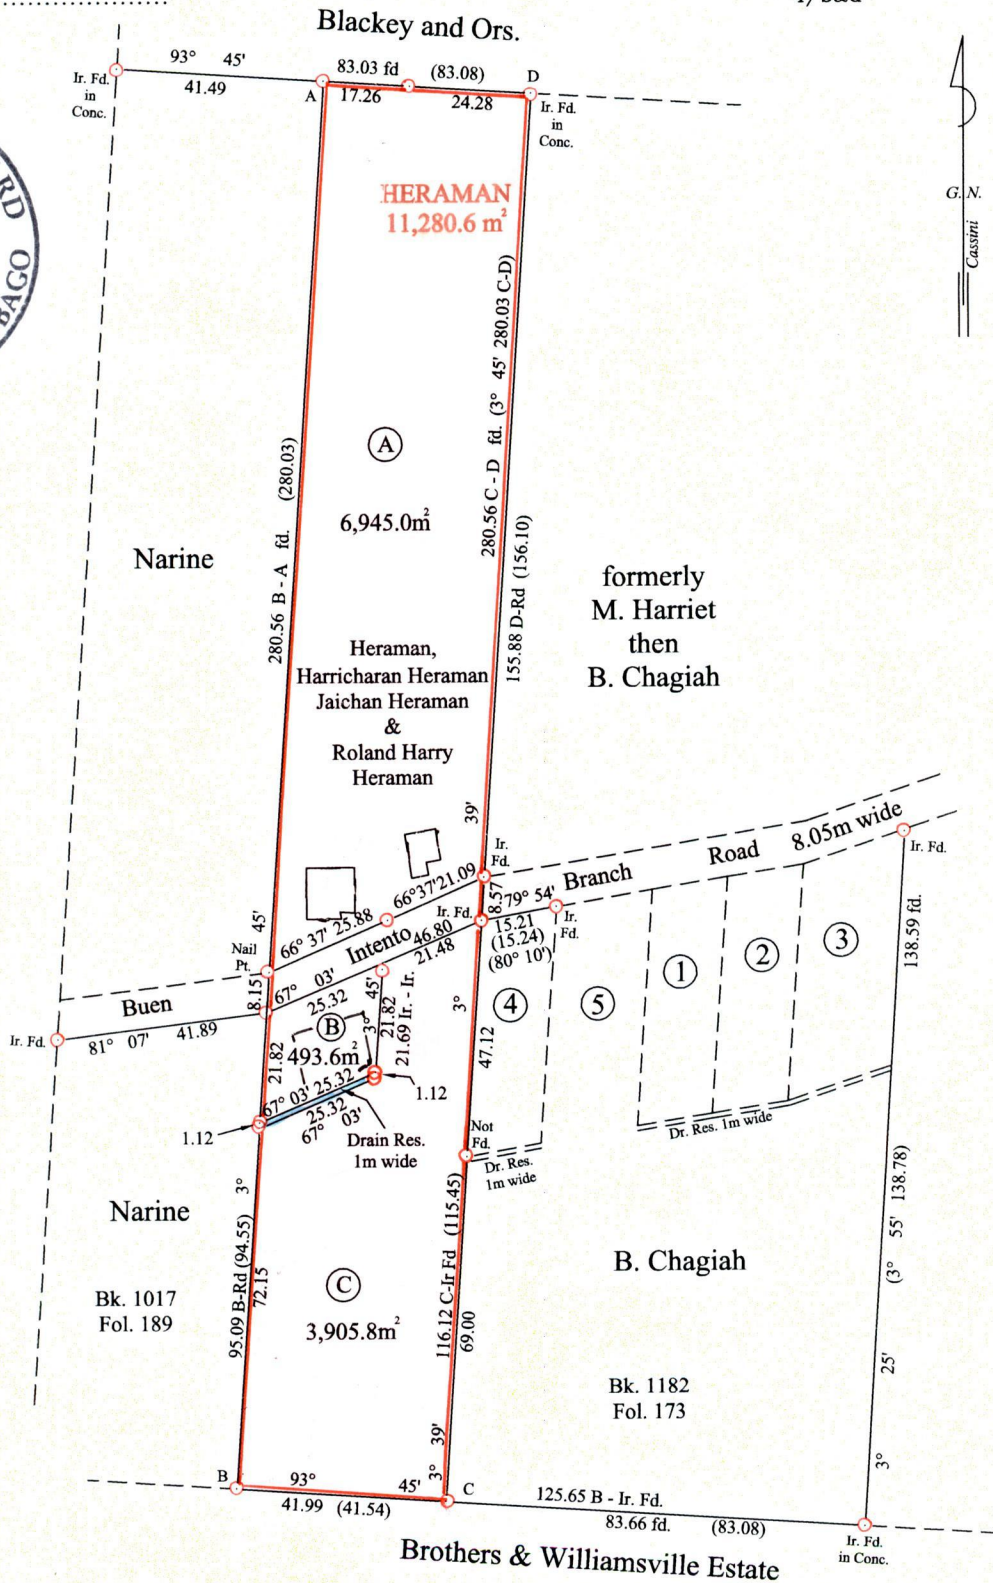


R.P.O. Vol. 647 Fol. 359
C.T. Vol. 2271 Fol. 155
C-T Vol. 5647 Fol. 109

Ward of Savana Grande
County of Victoria
Cadastral Sheet 54A (D.23.0)
4/b&d

U.P.R.N. No.:.....

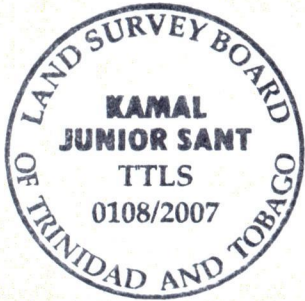

Approved by *Tyrra Cheng*
Director of Surveys
2007.8.6

Scale 1 : 1,500

Distances are in metres
○ Denotes iron put except where otherwise stated

Bearings are Cassini Grid based on solar observations.
PLAN of three parcels of land coloured pink in the Ward of Savana Grande.
Containing together Eleven thousand Three hundred and Forty Three point Nine sq. metres.
Surveyed by me, with due authority, in October 2005, for Heraman and Ors.
In accordance with Regulation 25(1) of the Land Sureyors Regulations,
I certify that this plan is correct.

Checked by *K.J. Sant*

Kamal J. Sant

Entered by

Trinidad & Tobago Land Surveyor *20th June*, 2007.

Lot #	C.T. Vol's Folio	Names
A		
B	5647 fol. 121	Franklin Chanai
C	5647 fol. 123	Harricharan Heeraman.
D		

