


R.P.O.Vol. 125 Fol. 133  
C.T. Vol. 2949 Fol. 353  
Vide Bk.1233 Fol.104

Cadastral Sheet D.12.H. 33F  
Ward of Montserrat  
County of Caroni .

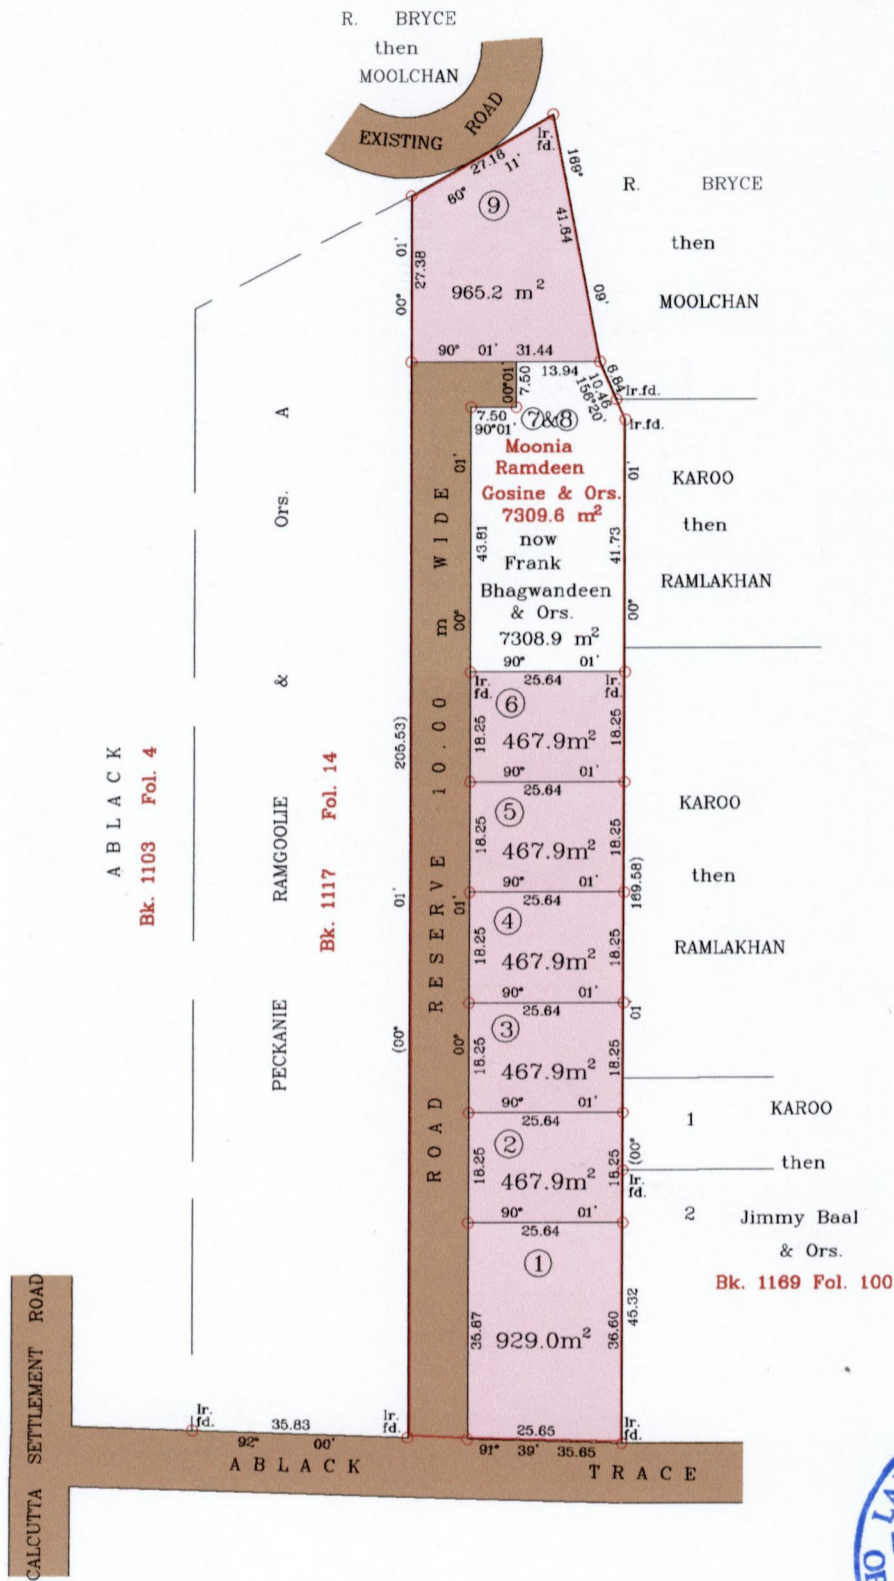

G N  
Cassini



Approved.....  
 Director of Surveys  
 2007-8-6

SCALE: 1/1250

Denotes iron put unless otherwise stated  
 Note : To obtain compass bearing subtract minutes Distances are in Metres.  
 PLAN of 7 parcels of land coloured pink in the Ward of Montserrat .  
 Containing together zero point two two zero four hectares .  
 Surveyed by me, with due authority, in May , 2002 for Frank and Zaffiran Bhagwandeem  
 In accordance with regulation 25 (1) of the Land Surveyors' Regulations 1998,  
 I certify that this plan is correct.

Checked by.....  
 Entered on.....  
 Trinidad & Tobago Land Surveyor .....

*[Handwritten signature]*  
 22-06-2007