


To be brought under the Provisions of the Real Property Ordinance.

Cadastral Sheet D.4.I. 34B 1/a Ward of Cunupia County of Caroni Plan P.A. 67

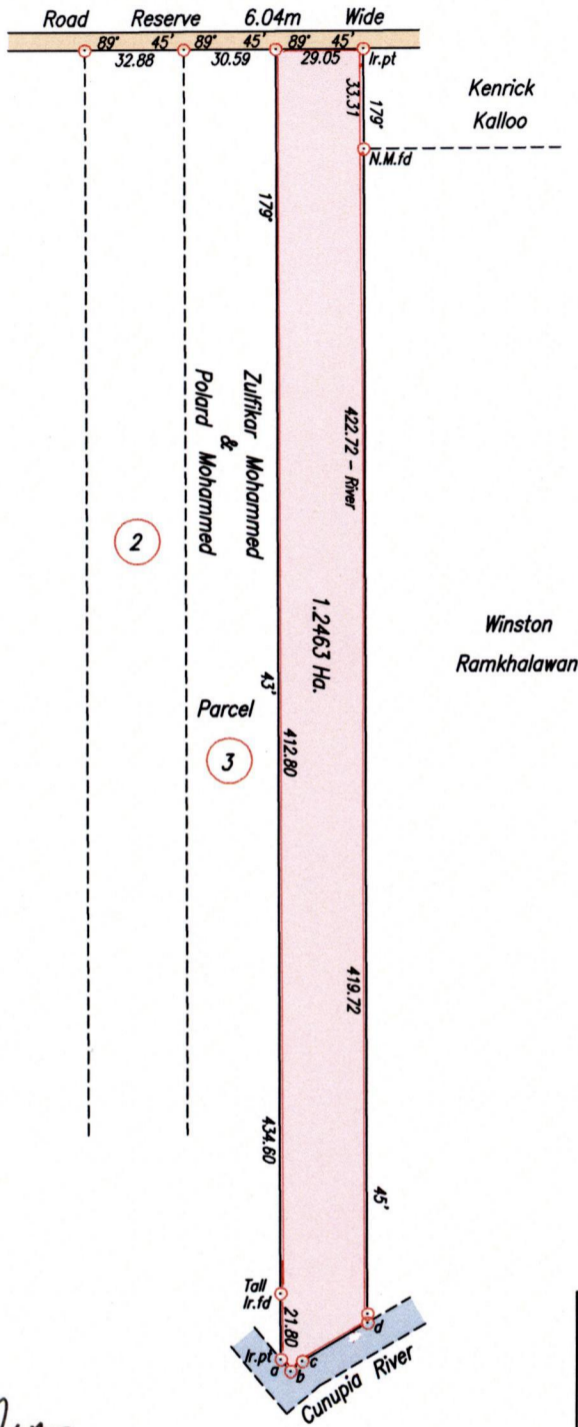

Approved *[Signature]*  
 Director of Surveys  
 2007.8.23

Sta.	Bearing	Dist.
a - b	140° 28'	5.10
b - c	49° 03'	5.12
c - d	59° 49'	25.03

SCALE 1/2500  
 Distances are in metres

○ b & c Denotes Ir.pt  
 ○ Denotes Iron found except otherwise stated  
 Bearings are Cassini Grid based on Solar Observations  
 Plan of a Parcel of land coloured pink in the Ward of Cunupia  
 Containing one point two four six three hectares  
 Surveyed by me, with due authority, on March 2nd 2007 for Meena Doolie Singh  
 In accordance with Regulation 25 (1) of the Land Surveyors' Regulations 1998,  
 I certify that this plan is correct.



Entered on ..... *[Signature]*  
 Checked by *[Signature]* 20/3  
 Trinidad & Tobago Land Surveyor ..... 2007