


R.P.O. Vol. 32 Fol. 555

C.T. Vol. 1:104 Fol. 413

Bk. 317 fol. 219

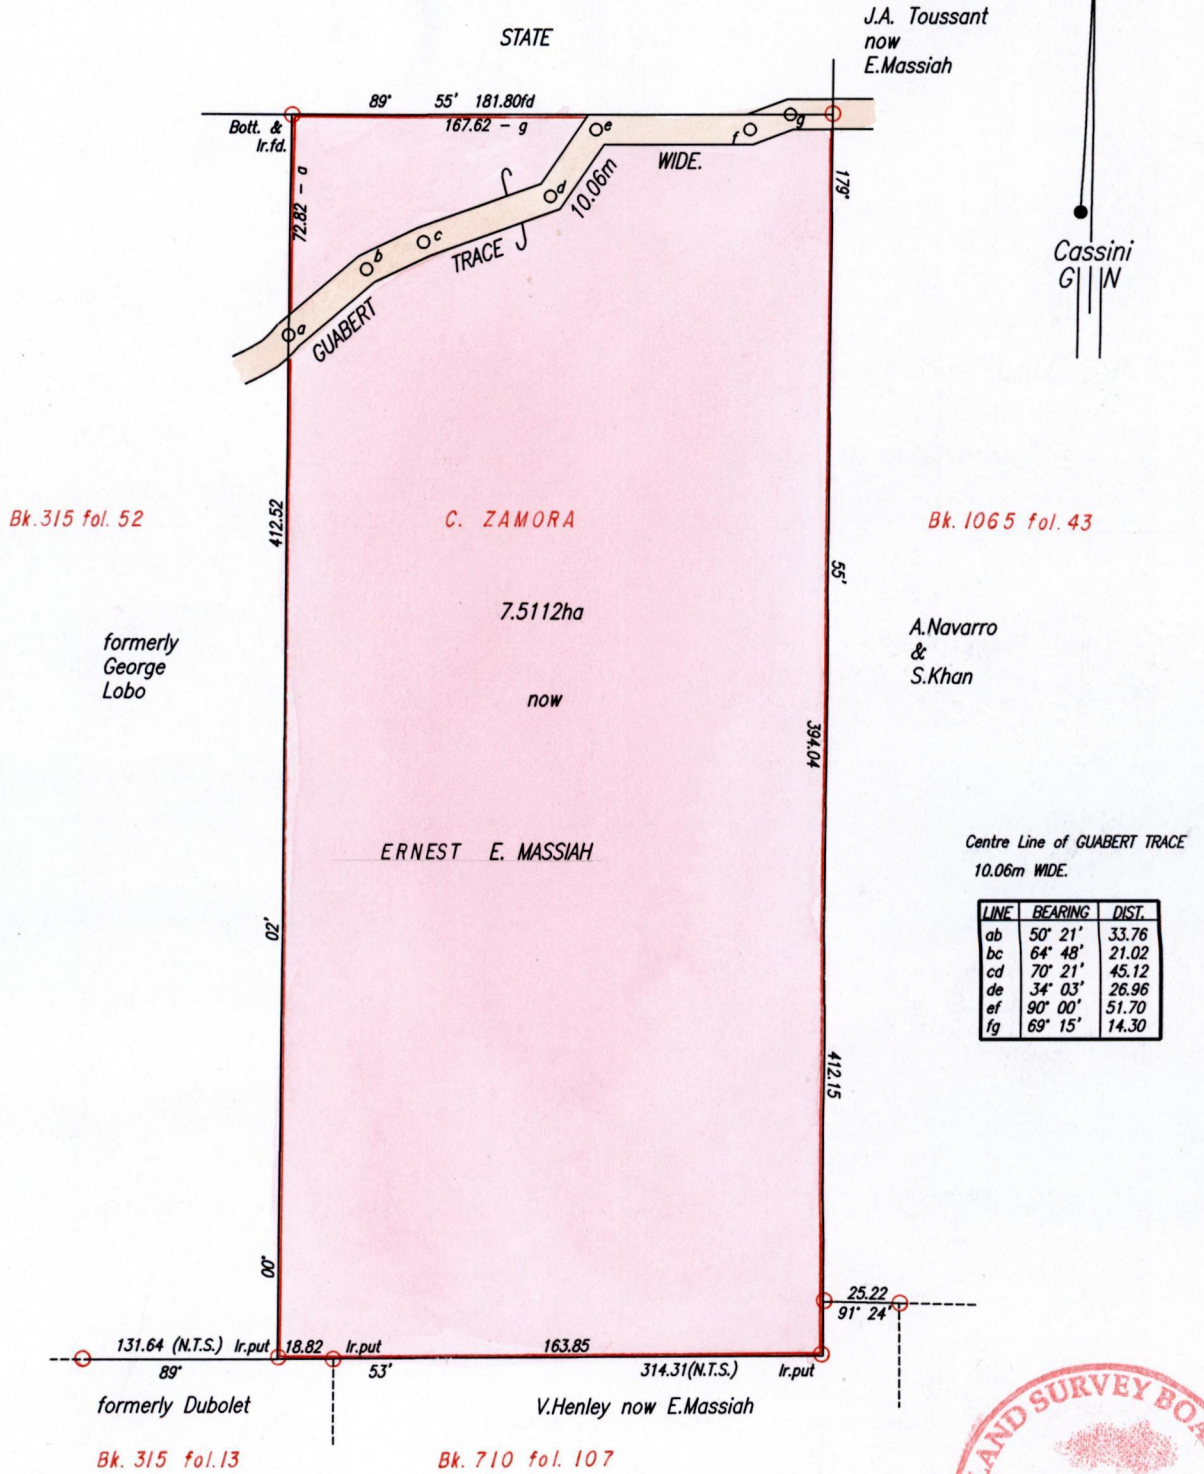

Approved *[Signature]*
Director of Surveys

SCALE 1:2500
Distances are in Metres

○ Denotes Iron found except otherwise stated.

○ Denotes Nail put

Bearings are Cassini Grid based on Solar Observations.

PLAN of a Parcel of land coloured pink in the Ward of Moruga
Containing seven point five one one two hectares.

Surveyed by me, with due authority, in May, 2004

In accordance with Regulation 25(1) of the Land Surveyors' Regulations 1998,
I certify that this plan is correct.

Checked by *[Signature]* *[Signature]*

Entered Trinidad & Tobago Land Surveyor *[Signature]* 20th August 2004

