


PLAN D.L.59

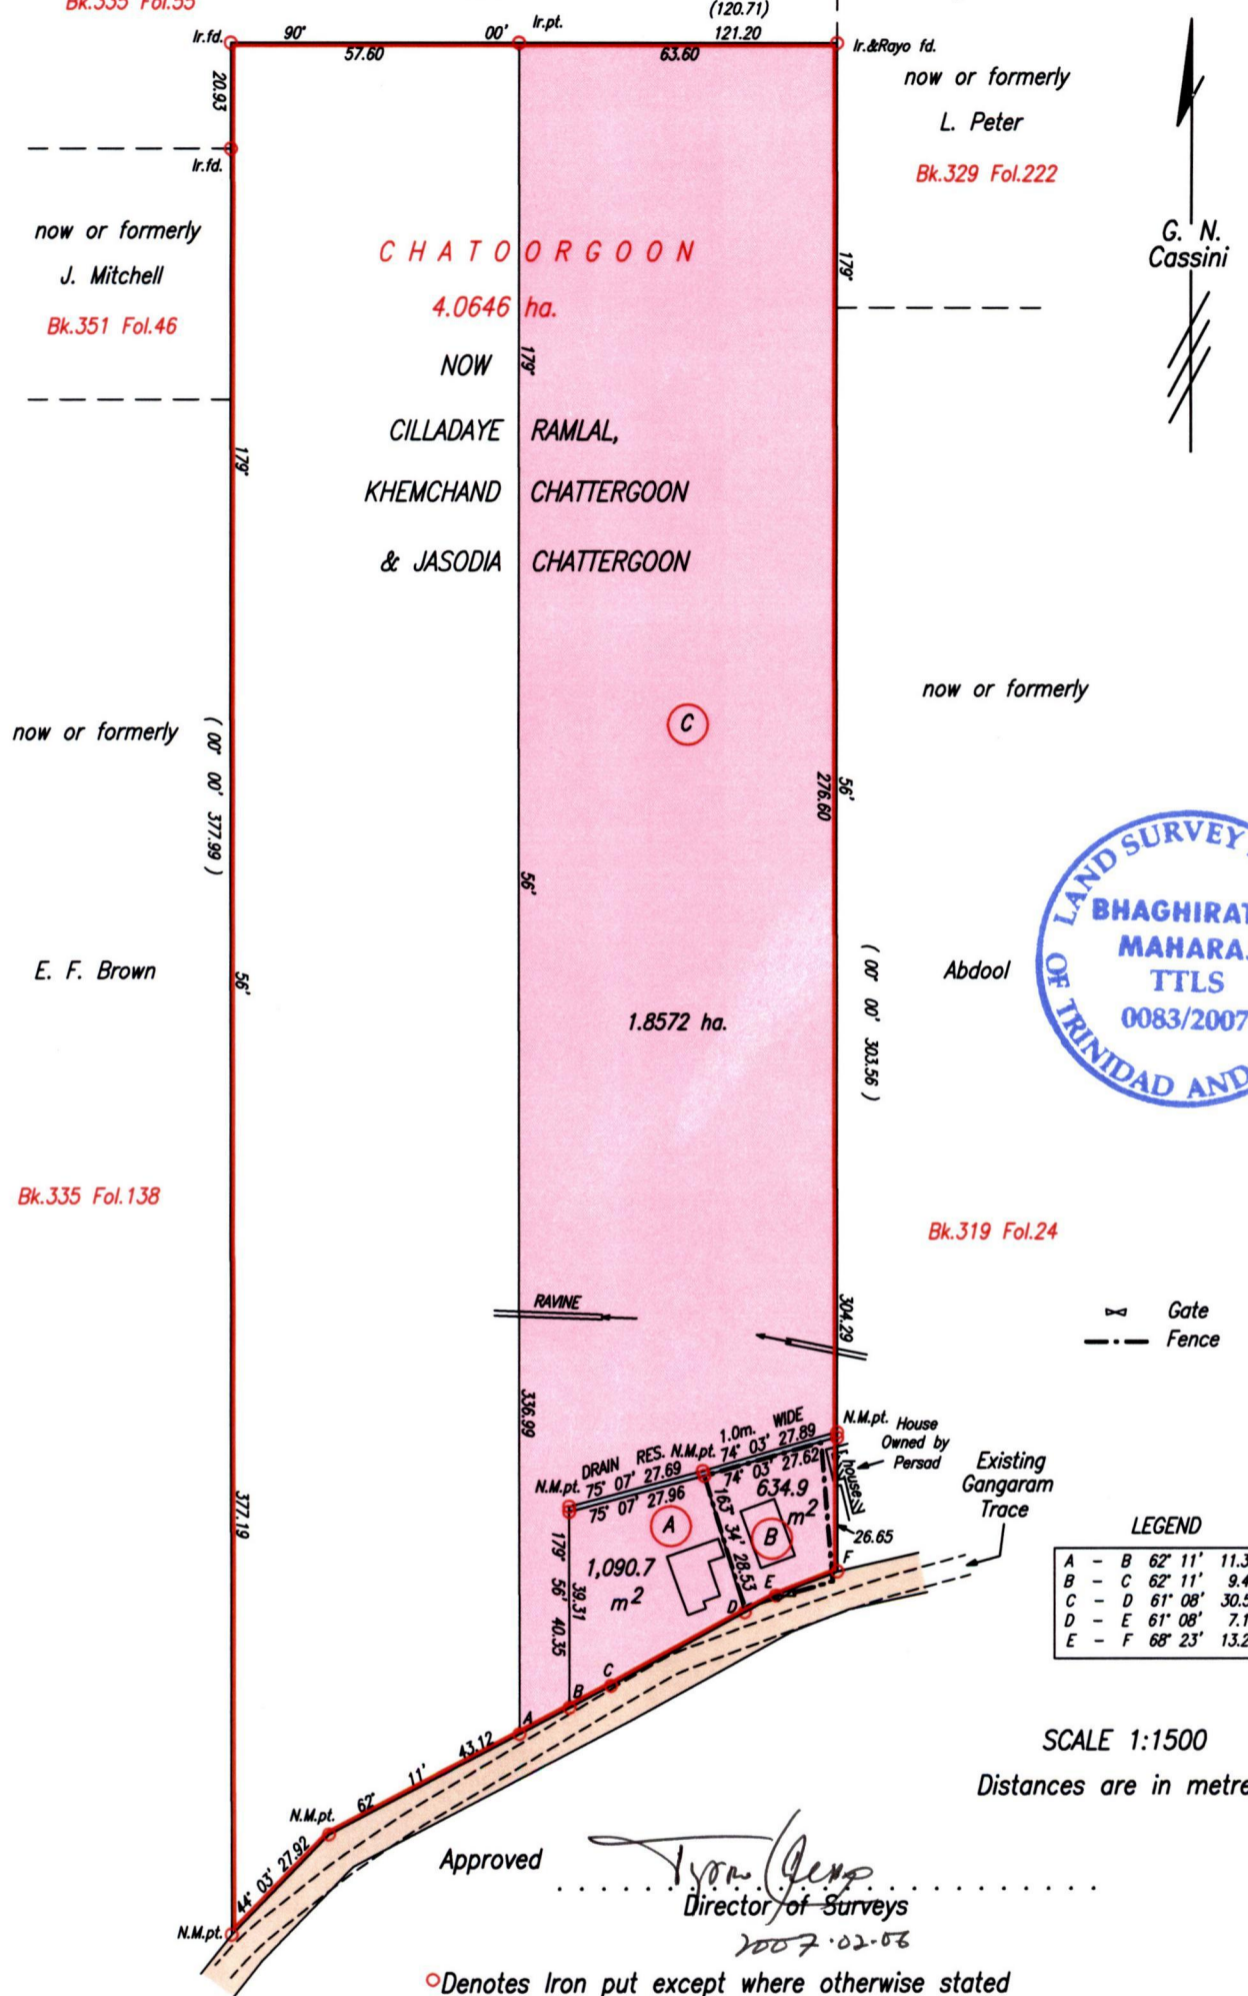

LEGEND

A - B	62° 11'	11.30
B - C	62° 11'	9.42
C - D	61° 08'	30.51
D - E	61° 08'	7.12
E - F	68° 23'	13.21

SCALE 1:1500
Distances are in metres

Approved
Bhaghirathi Maharaj
Director of Surveys
2007-02-06

○ Denotes Iron put except where otherwise stated

Bearings are based on Solar Observations
PLAN of 3 Parcels of land coloured pink in the Ward of Ortoire
Containing together two point zero two nine eight hectares
Surveyed by me, with due authority, in June, September & December 2003 for Cilladaye Ramlal
In accordance with Regulation 25 (1) of the Land Surveyors' Regulations 1998,
I certify that this plan is correct.

Checked by *6/30/07*

Bhaghirathi Maharaj

Entered on Trinidad & Tobago Land Surveyor. 19th January 2007.