


RPO Vol. 52 Fol. 265  
CT. Vol. 4454 Fol. 81

Ward of Manzanilla  
County of St. Andrew  
Cadastral Sheet (E.3.E.), 26D  
4/c

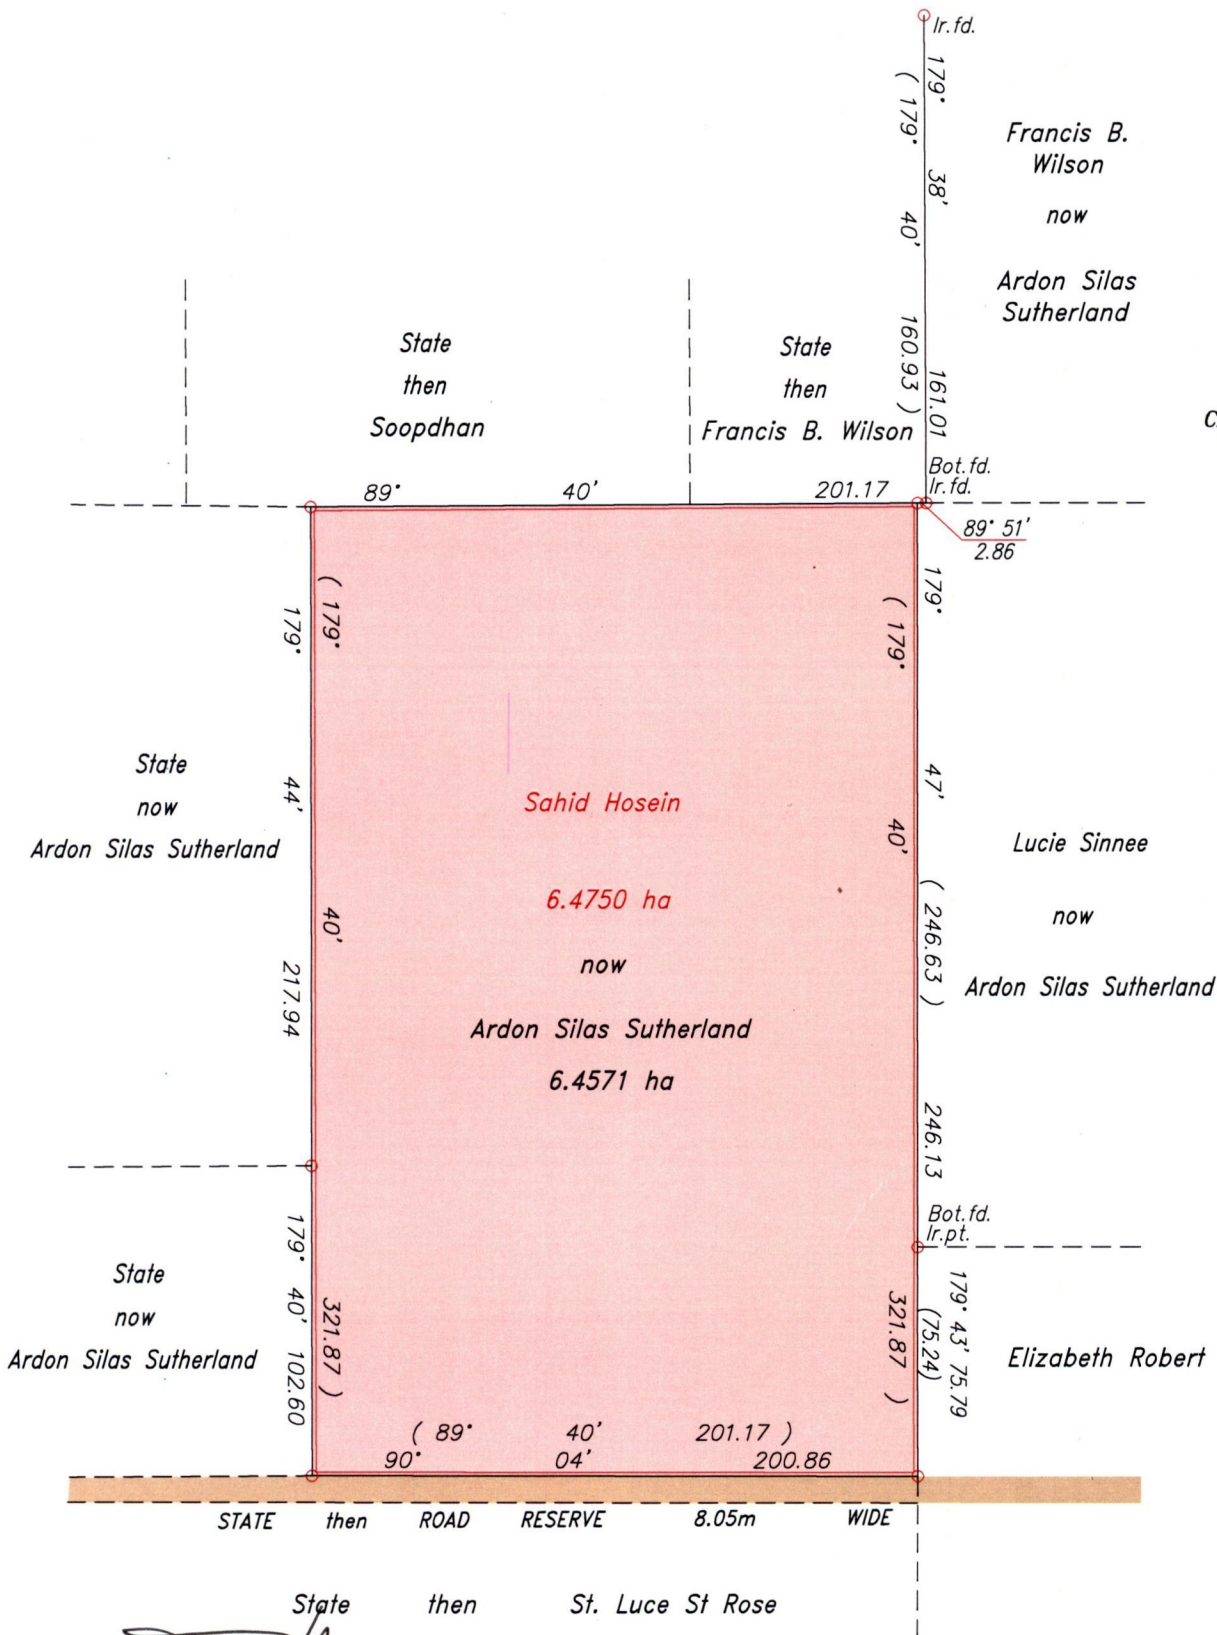

Approved.....  
Director of Surveys  
2007-02-27

○ Denotes Iron pt. except otherwise stated.  
Note: Bearings are Cassini grid based on solar observations.  
To obtain compass bearing add 20 minutes.

Ref: Bk.173 :60  
SCALE 1:2500  
Distances are in metres.

Plan of a Parcel of land coloured pink in the Ward of Manzanilla  
Containing six point four five seven one hectares  
Surveyed by me, with due authority, from January - February 2002.  
In accordance with Regulation 25(1) of the Land Surveyors' Regulations 1998,  
I certify that this plan is correct.

Checked by.....  
Entered .....

Trinidad & Tobago Land Surveyor

