


R.P.O Vol. 58 Fol. 101
C.T Vol. Fol.

Ward of Chaguamas .
County of Caroni .
Cadastral Sheet 344 /d (D.8.H)
4/d

James Cox Hodge
RPO Vol.109 Fol.161

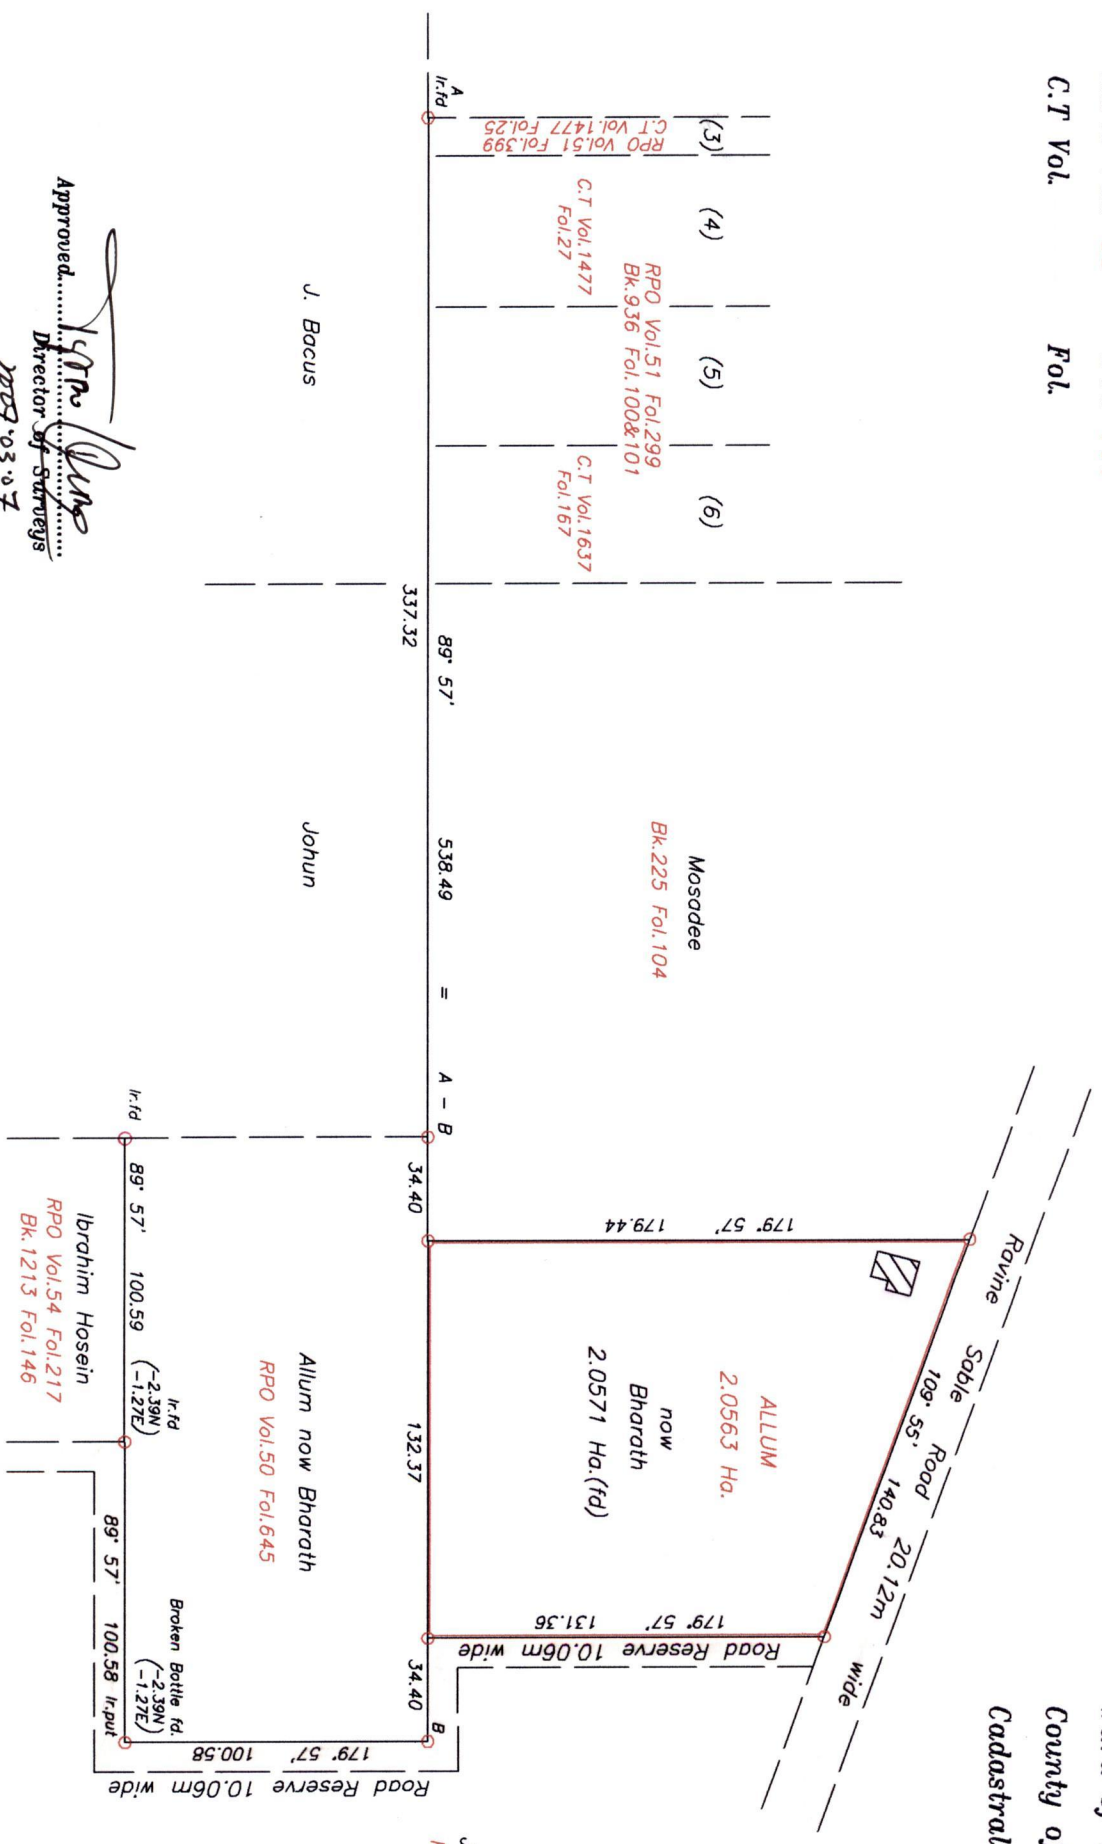

Approved.....
Director of Surveys
2007-03-07

Denotes Iron put unless otherwise stated.
Bearings are Cassini Grid based on solar observations.

SCALE 1:2500 .
Distances are in METRES .

PLAN of a Parcel of land coloured pink in the Ward of Chaguamas .
Containing two point zero five seven one hectares .
Surveyed by me, with due authority, in April 2006 .
In accordance with Regulation 25 (1) of the Land Surveyors' Regulations 1998 , I certify that this plan is correct .

Checked by.....
Entered on.....
Trinidad and Tobago Land Surveyor.....
August 16 2006 .

