


R.P.O. Vol. 191 Fol. 567
C.T. Vol. Fol.
U.P.I.N. No.

Ward of Tureure
County of St. Andrew
Cadastral Sheet 35.F
3/d&4/c

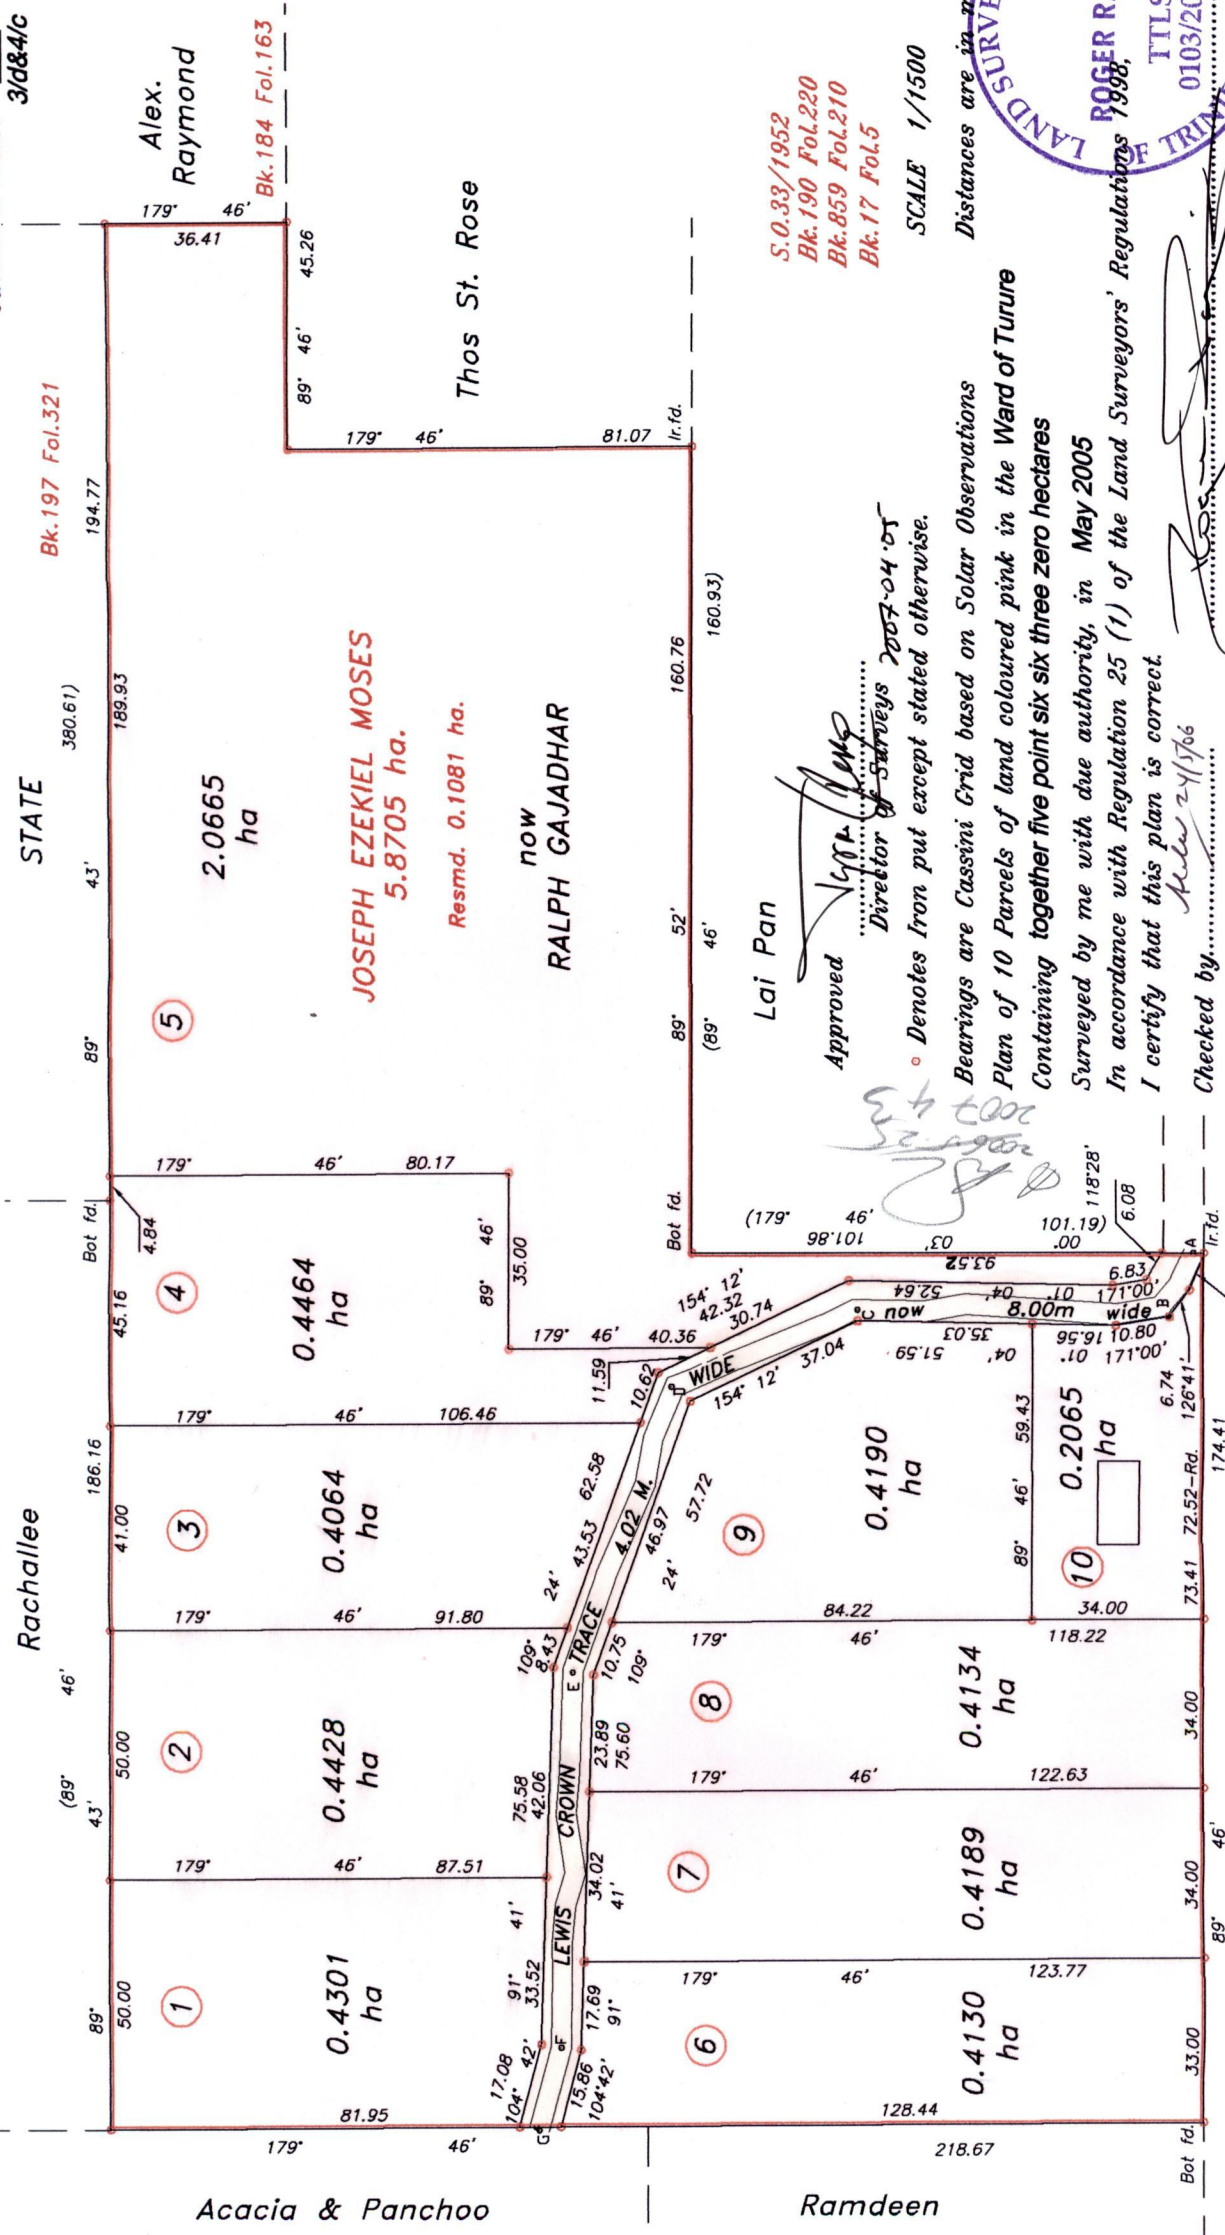

S.O.33/1952
Bk.190 Fol.220
Bk.859 Fol.210
Bk.17 Fol.5

SCALE 1/1500

Distances are in metres

Approved
Director of Surveys 2007-04-05
Denotes Iron put except stated otherwise.

Bearings are Cassini Grid based on Solar Observations
Plan of 10 Parcels of land coloured pink in the Ward of Tureure
Containing together five point six three zero hectares
Surveyed by me with due authority, in May 2005
In accordance with Regulation 25 (1) of the Land Surveyors' Regulations
I certify that this plan is correct.



Checked by
Entered by

Trinidad & Tobago Land Surveyor