


R.P.O. Vol 242 Fol 311
 C.T. Vol 1036 Fol 163

U.P.R.N No.

Ward of Siparia
 County of St. Patrick 63F
 Cadastral Sheet G.13.O.4/c

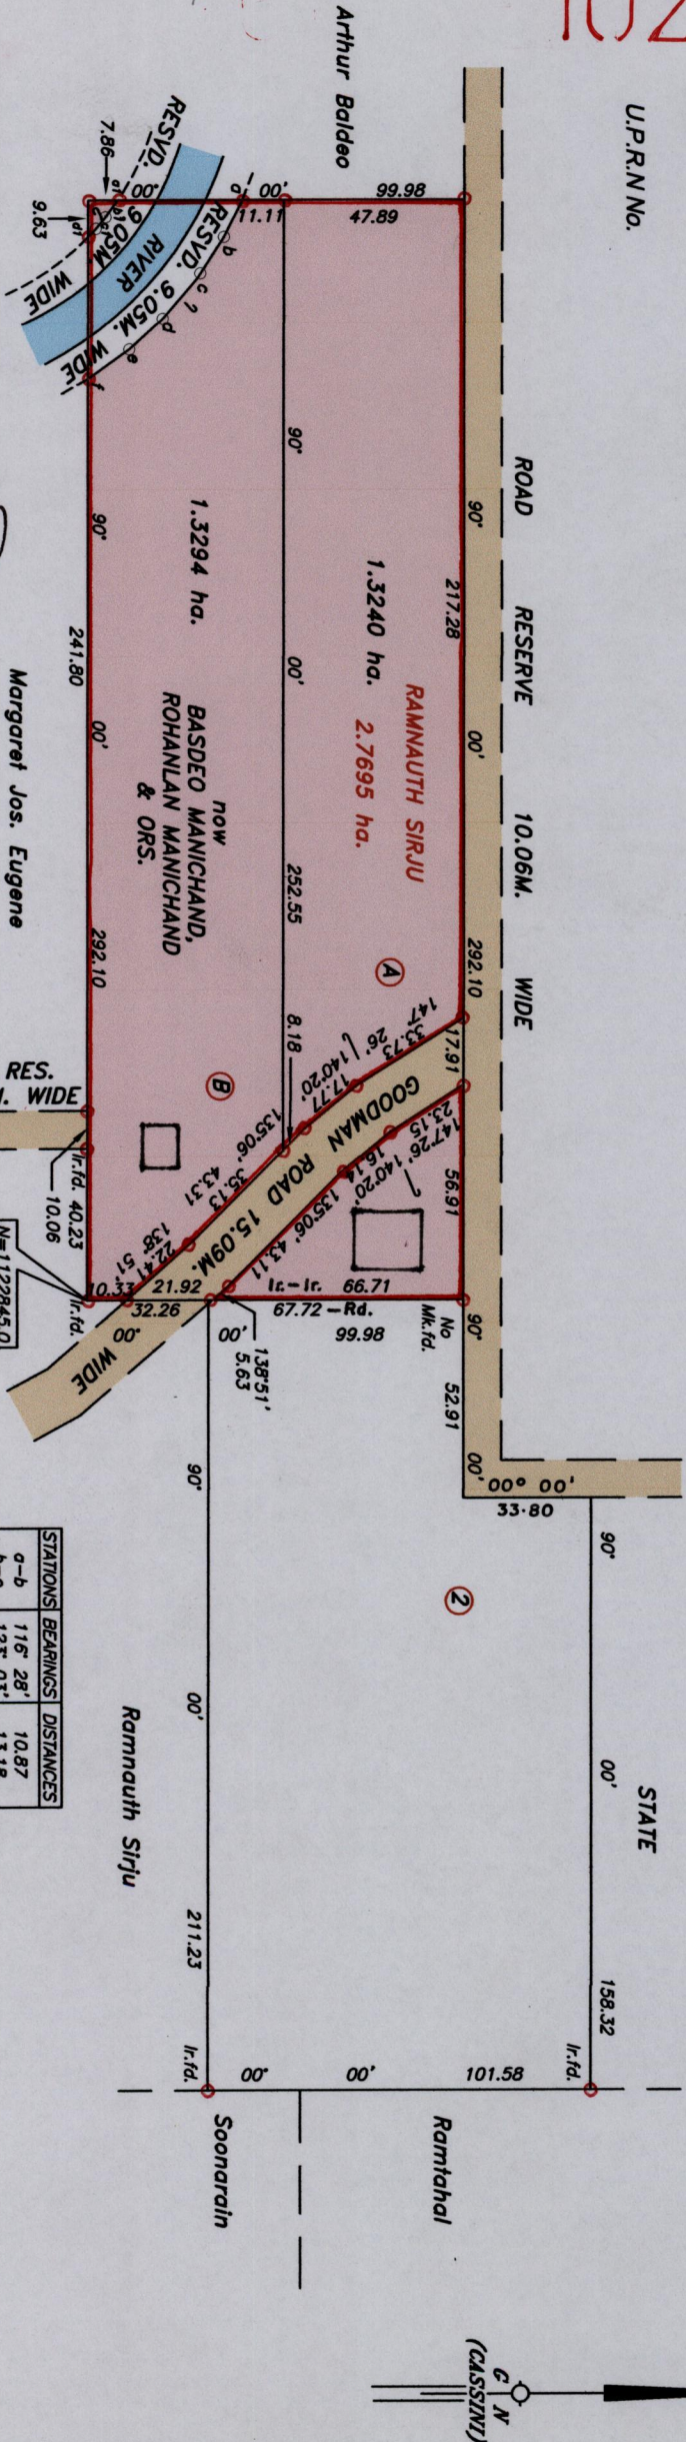

Approved

[Signature]
 Director of Surveys 2012.1.11

Margaret Jos. Eugene

Coordinates are obtained by hand held G.P.S.
 N.G.S. 84 Zone 20(±) 5m

○ Traverse point
 ○ Denotes from put except stated otherwise.

Bk. 1119 Fol. 3
 SCALE 1/2000

Bearings are Cassini Grid based on Solar Observations
 Plan of 2 Parcels of land coloured pink in the Ward of Siparia
 Containing together two point six five three four hectares

Surveyed by me, with due authority, in June 2009
 In accordance with Regulation 25 (1) of the Land Surveyors' Regulations 1998,
 I certify that this plan is correct.

Checked by: MM 11/9/11

[Signature]

Entered by

Trinidad & Tobago Land Surveyor... 2010

