


VESTING ORDER

Plan B.A.78 Vide Bk.76 Fol.234			
Station	Bearing	Distance	Station
R	86° 56'	71.58	LP#61
F10	282° 00'	26.84	LP#63
R	342° 28'	7.91	R1

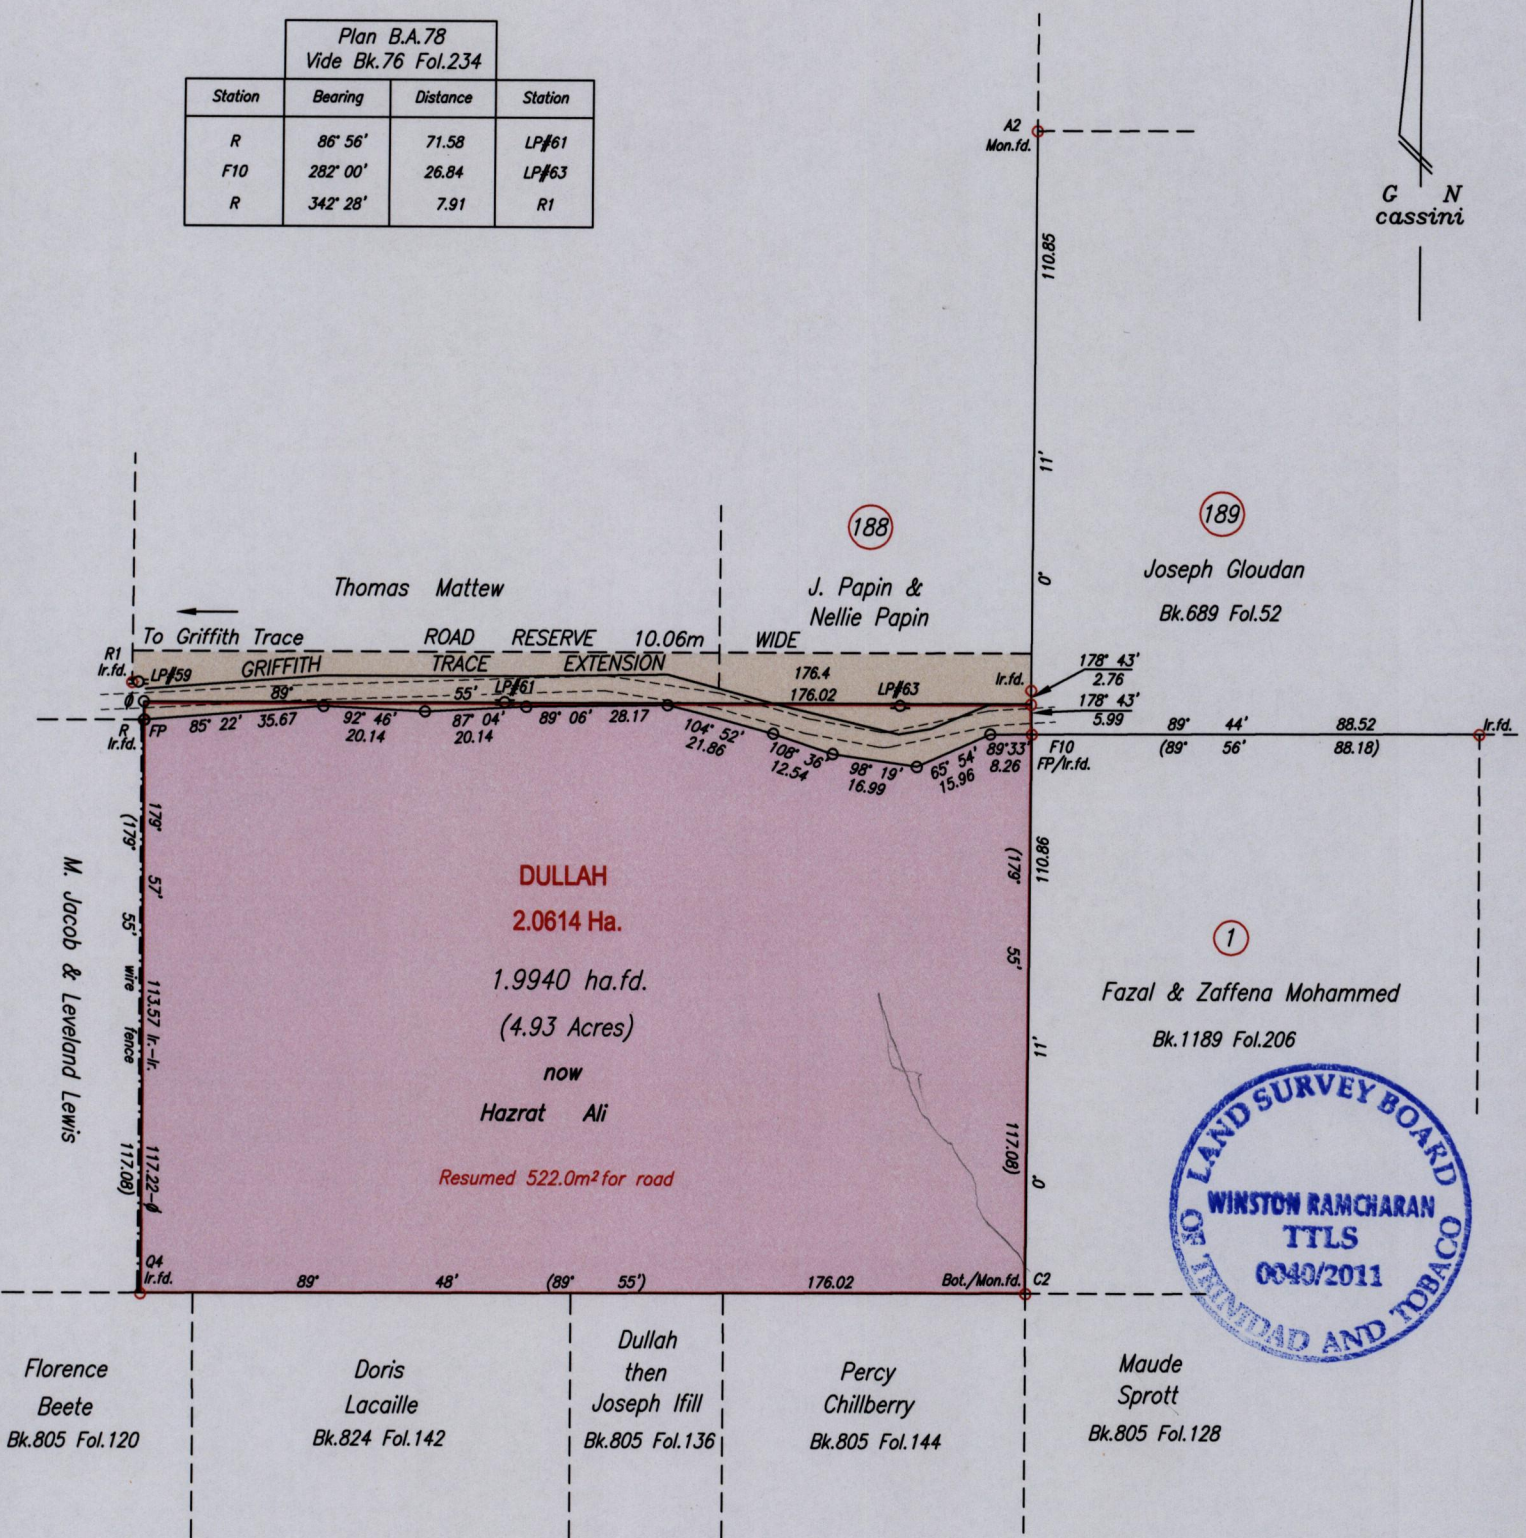

Approved *[Signature]*
Director of Surveys 2012.1.11

Plan B.A.78
R Ir.fd. N 1167456 Hand Held GPS +/- 5m
E 682290 UTM proj. nap. 1955 datum

SCALE 1/1500
Distances are in metres

Bearings are Cassini Grid based on Solar Observations
PLAN of a Parcel of land coloured pink in the Ward of Cunupia
Containing one point nine nine four zero hectares
Surveyed by me, with due authority, in March 2009 for Daphne Graham
In accordance with Regulation 25 (1) of the Land Surveyors' Regulations 1998,
I certify that this plan is correct.

Checked by *[Signature]* 9/1/2012

[Signature]

Entered on

Trinidad & Tobago Land Surveyor 8th December 2011