


126

1395

RPO Vol. 78 Fol. 449
C.T Vol. 2885 Fol. 521

Bk 1211 Fol 3

UTM Zone 20 (Map)
Hand held GPS
667055 E + 07
1122917 N

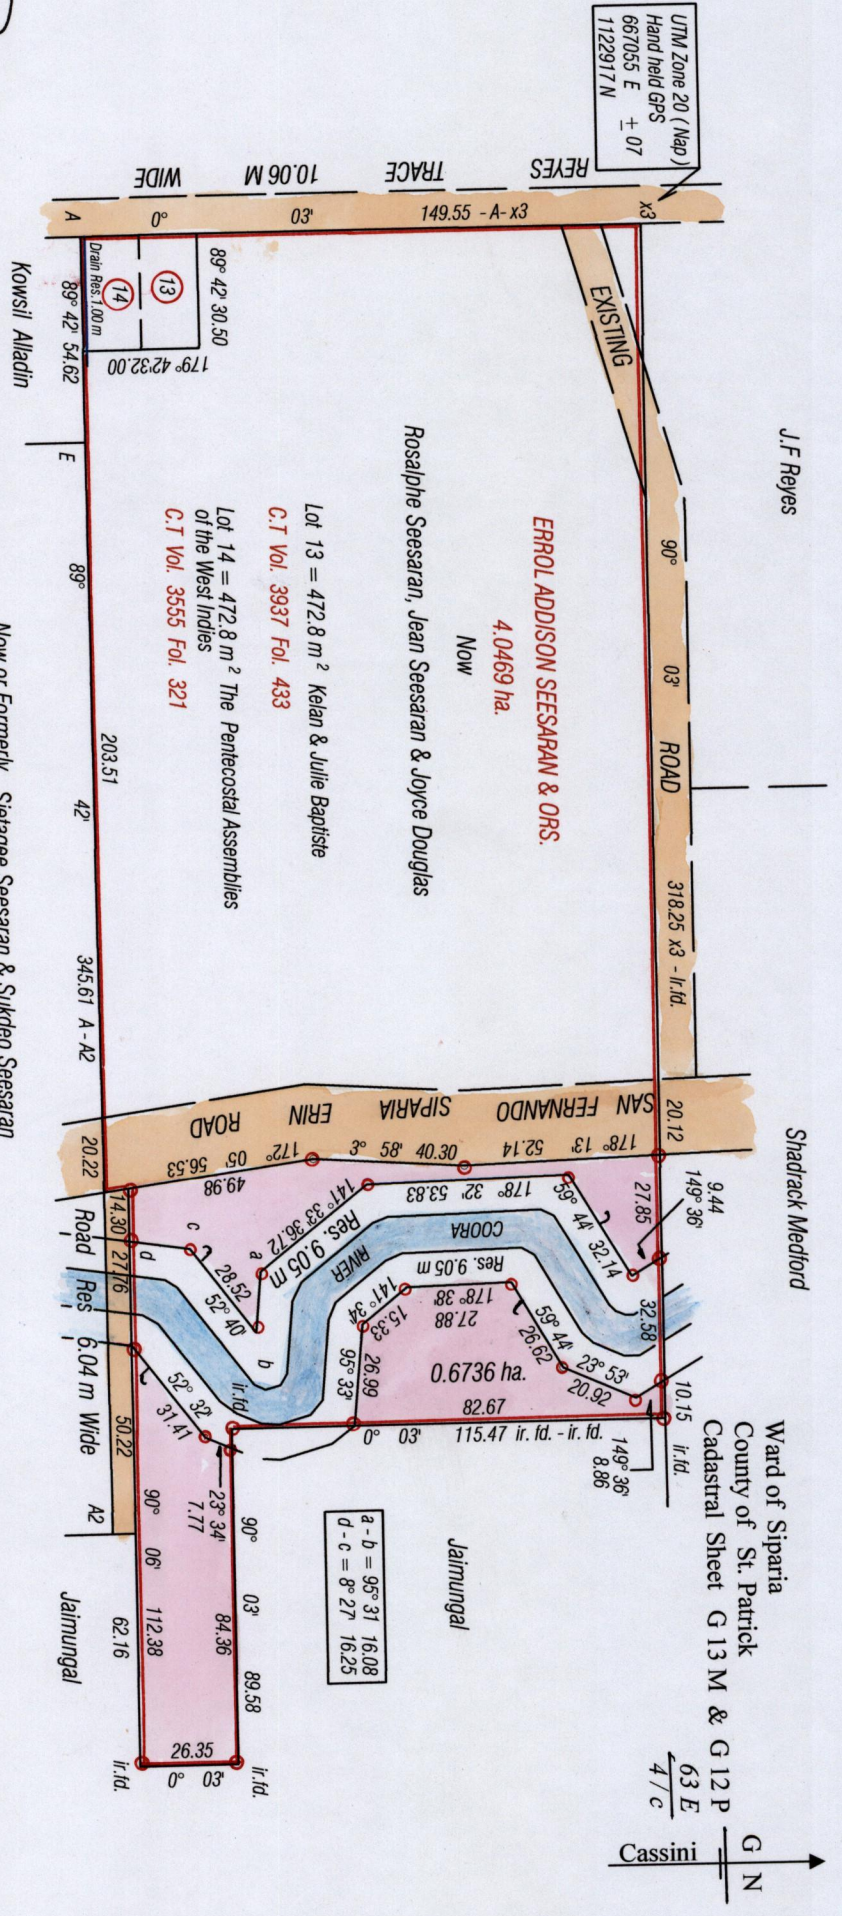

Approved *[Signature]*
Director of Surveys 2012.1.31

Bearings are Cassini Grid based on Solar Obs.
○ Denotes iron put except otherwise stated
Note: To obtain compass bearings add/subtract PLAN of a Parcel of land coloured Pink in the Ward of Siparia Containing zero point six seven three six hectares Surveyed by me, with due authority, in August 2011 In accordance with Regulation 25 (1) of the Land Surveyors' Regulations 1998 I certify that this plan is correct.

Checked by: *[Signature]* 19/1/2012
Entered

[Signature]
Trinidad and Tobago Land Surveyor 14.1.2011



SCALE 1: 2000
Distances are in metres