

R.P.O. Vol. 96 Fol. 77
C.T. Vol. 643 Fol. 337



Cadastral Sheet G.16.M. 72F
Ward of Erin
County of St.Patrick.

LOS CHAROS

Bk.435 Fol.233
Bk.724 Fol.200
Plan K.E.41

Crown now
T.P.D. Coy. Ltd
90° 09' 84.89

INSET

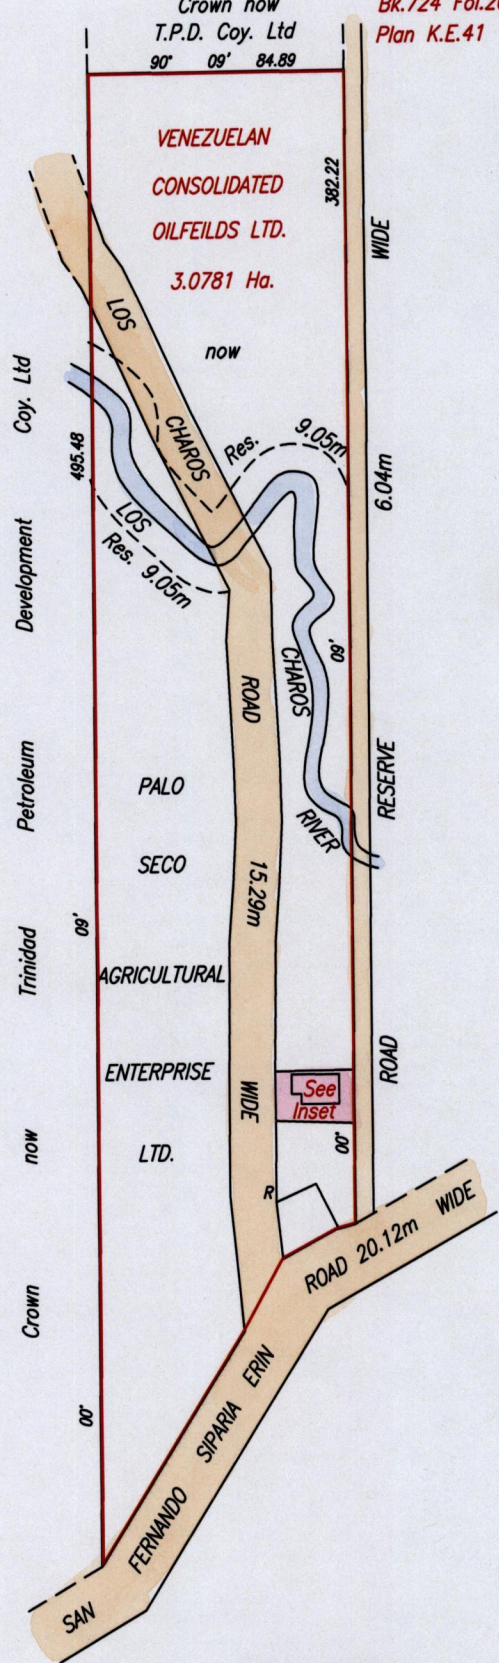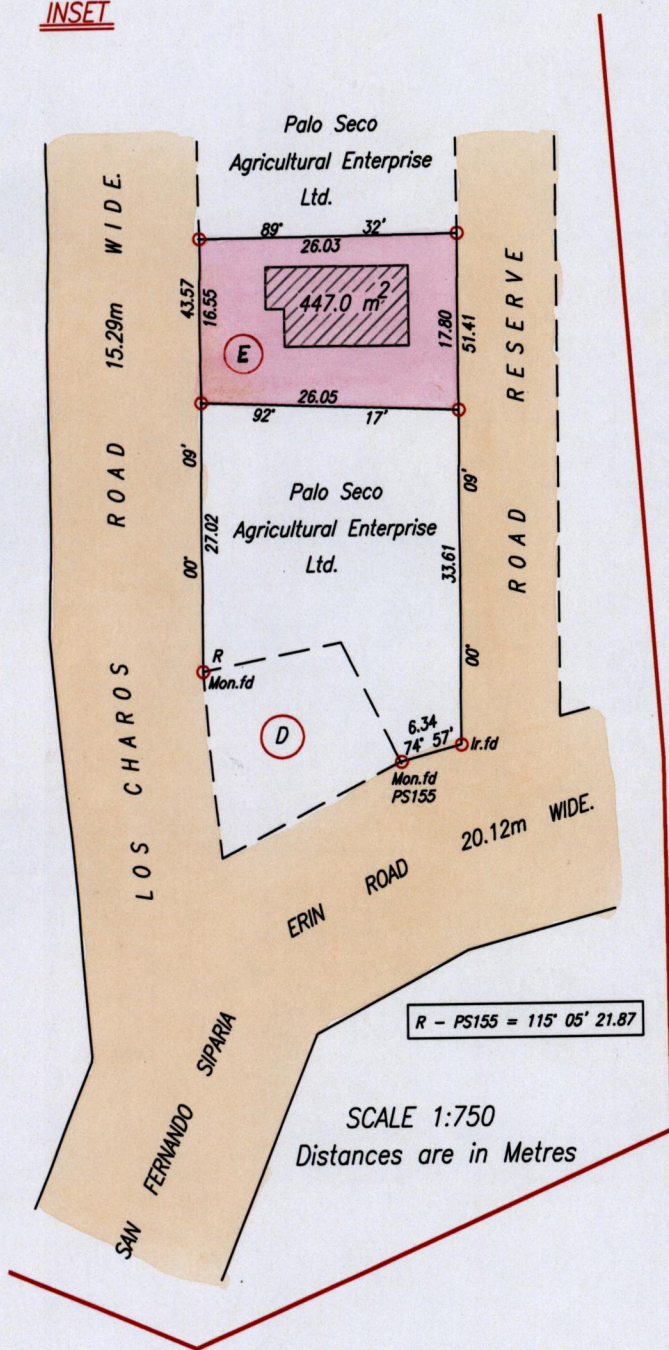

Cassini
G | N

Approved *[Signature]*
Director of Surveys 2012.2.4

○ Denotes Iron put except otherwise stated.
Bearings are Cassini Grid based on Solar Observations.
PLAN of a Parcel of land coloured pink in the Ward of Erin
Containing four hundred and forty seven point zero square metres
Surveyed by me, with due authority, in July, 2004
In accordance with Regulation 25(1) of the Land Surveyors' Regulations 1998,
I certify that this plan is correct.

Checked by *[Signature]* *[Signature]*

Entered Trinidad & Tobago Land Surveyor 15th December 2011.
PATH = ADAD04 C:/DEO/LOS CHAROS DWG.

