

R.P.O. Vol. 3 Fol. 383


C.T. Vol. 1800 Fol. 229

Cadastral Sheet D.4.H. 24F
Ward of San Rafael 3/d
County of St. George

Brazil Village, San Rafael

Process LA# 48286

A Ir.f.d. N 1167 641 Hand Held GPS +/- 5m
E 687 884 UTM proj. nap. 1955 datum

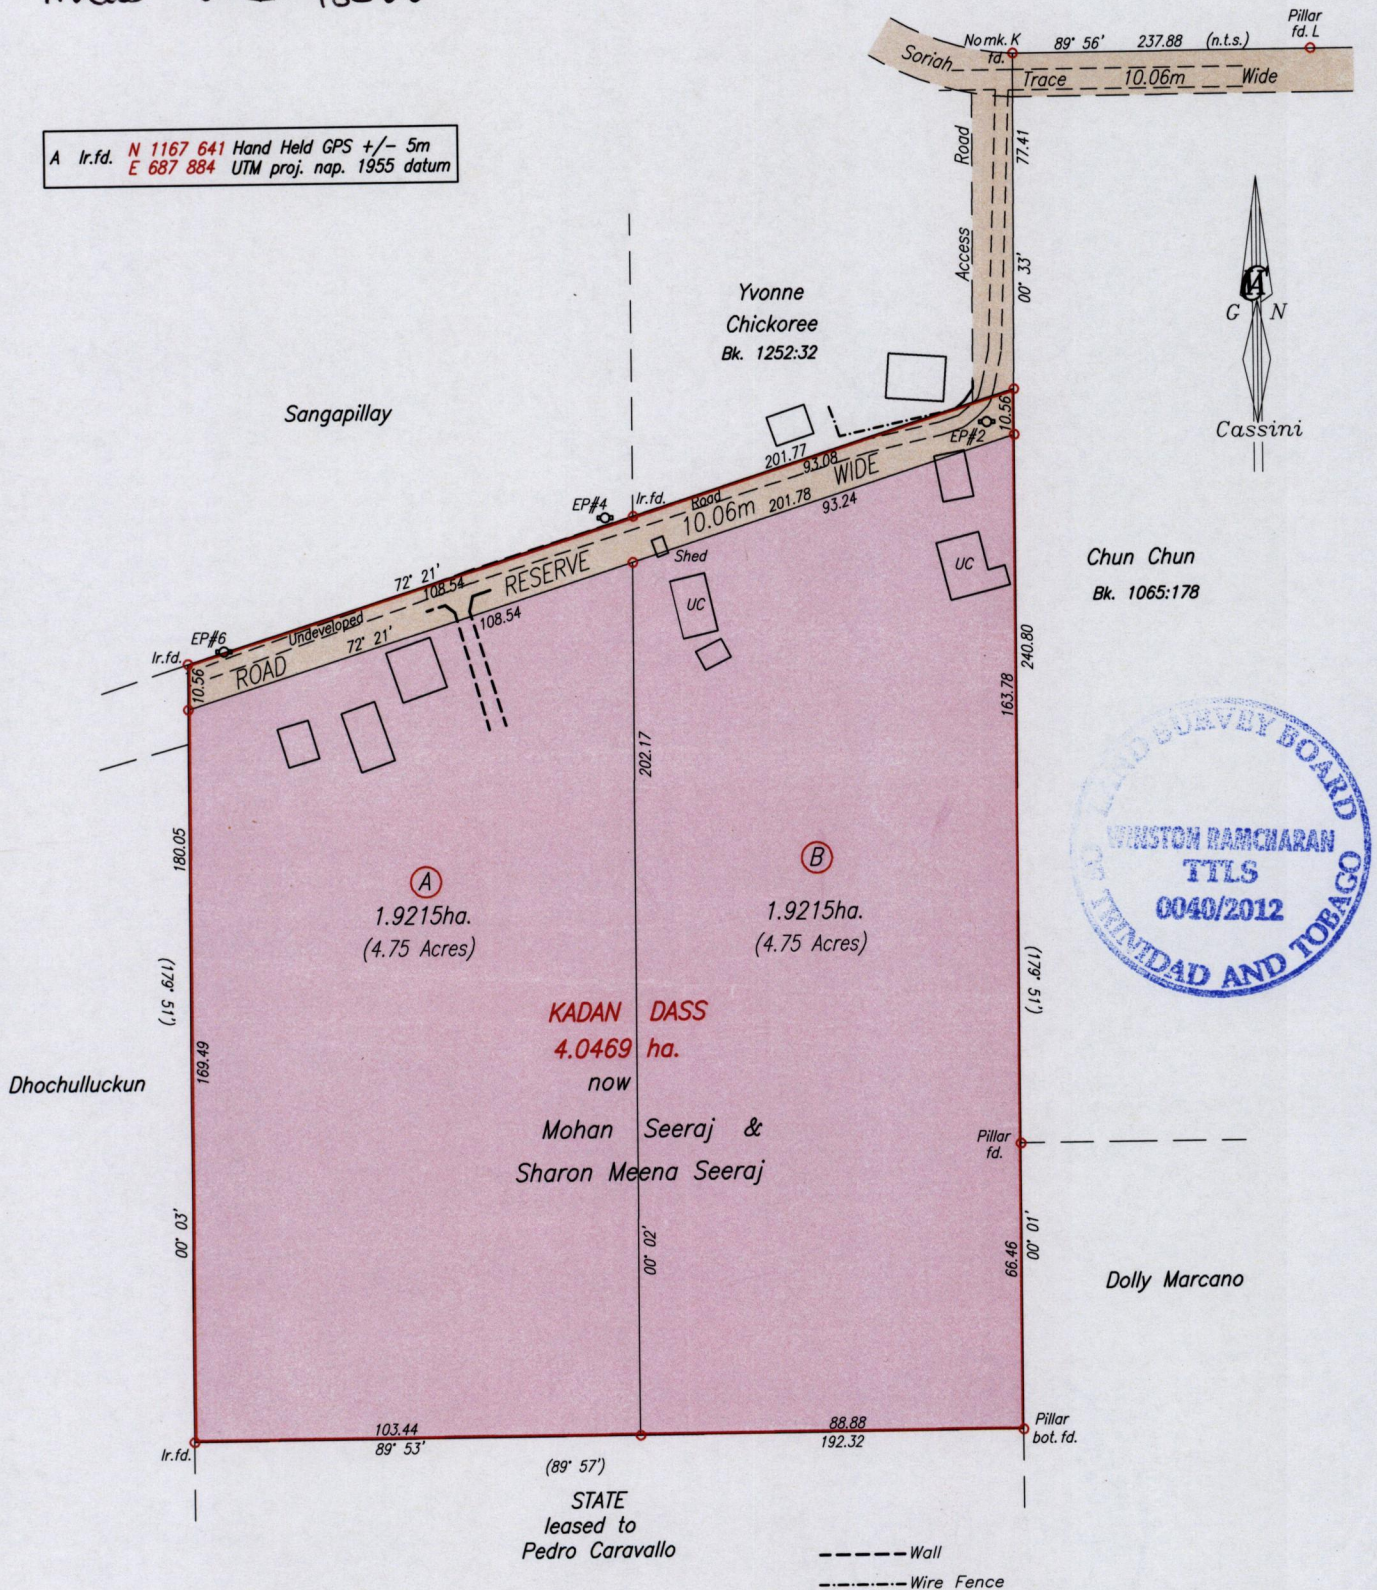

Approved: *[Signature]*
Director of Surveys 2012.2.22

SCALE 1/1750
Distances are in metres

o Denotes Iron Put unless otherwise stated
Bearings are Cassini Grid based on Solar Observations
PLAN of 2 Parcels of land coloured pink in the Ward of San Rafael
Containing together three point eight four three zero hectares
Surveyed by me with due authority in May 2011
In accordance with Regulation 25 (1) of the Land Surveyors' Regulations 1998,
I certify that this plan is correct.

Checked by: *[Signature]* 14/2/2012
Entered on: *[Signature]* 14/2/2012

[Signature]
Trinidad & Tobago Land Surveyor 31st January 2012