


Process ID # 46701

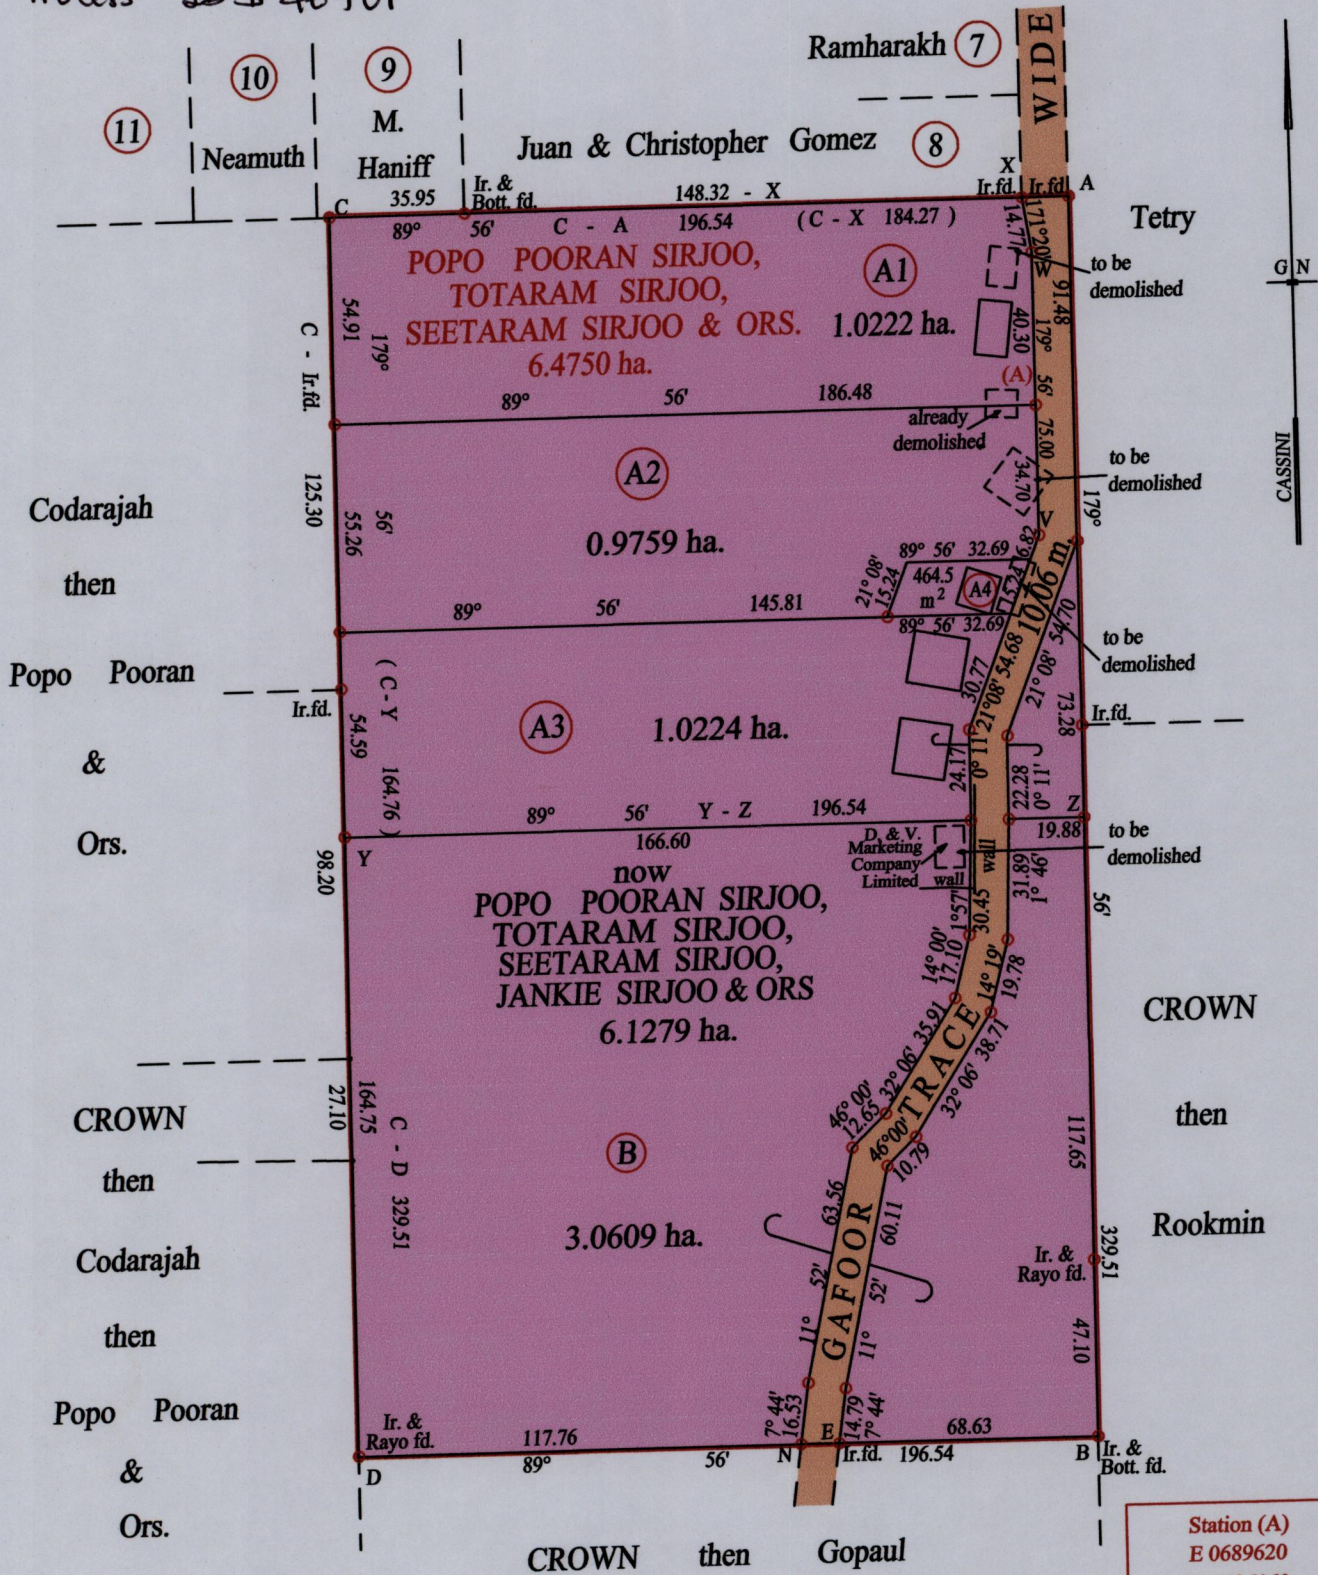

Approved *[Signature]*
 Director of Surveys 2012.2.27

Vide Bk. 1227 fol. 116

Station (A)
 E 0689620
 N 1136160
 Reading taken with
 Handheld G.P.S.
 U.T.M. Zone 20
 Naparima
 + 5 m.

SCALE : 1:2000

○ Denotes Iron put except stated otherwise.
 Note: Bearings are cassini grid based on solar observations Distances are in metres
 PLAN of 5 Parcels of land coloured pink in the Ward of Ortoire
 Containing together six point one two seven nine hectares
 Surveyed by me, with due authority, in February 2007
 In accordance with Regulation 25 (1) of the Land Surveyors' Regulations 1998,
 I certify that this plan is correct.

Checked by *[Signature]*
 Entered on CMIS 17-02-2011 Trinidad & Tobago Land Surveyor *[Signature]* 20.12.2011

