

U.P.R.N. No.

R.P.O. Vol. 24 Fol. 109


C.T. Vol. 3081 Fol. 107

A1 - 684492mE, 1142520mN

UTM ZONE 20, WGS84 (+/- 5.00M)

Direct Observation-GPS Hand held

LINE	BEARING	DIST.
A - A1	89° 56'	1.26

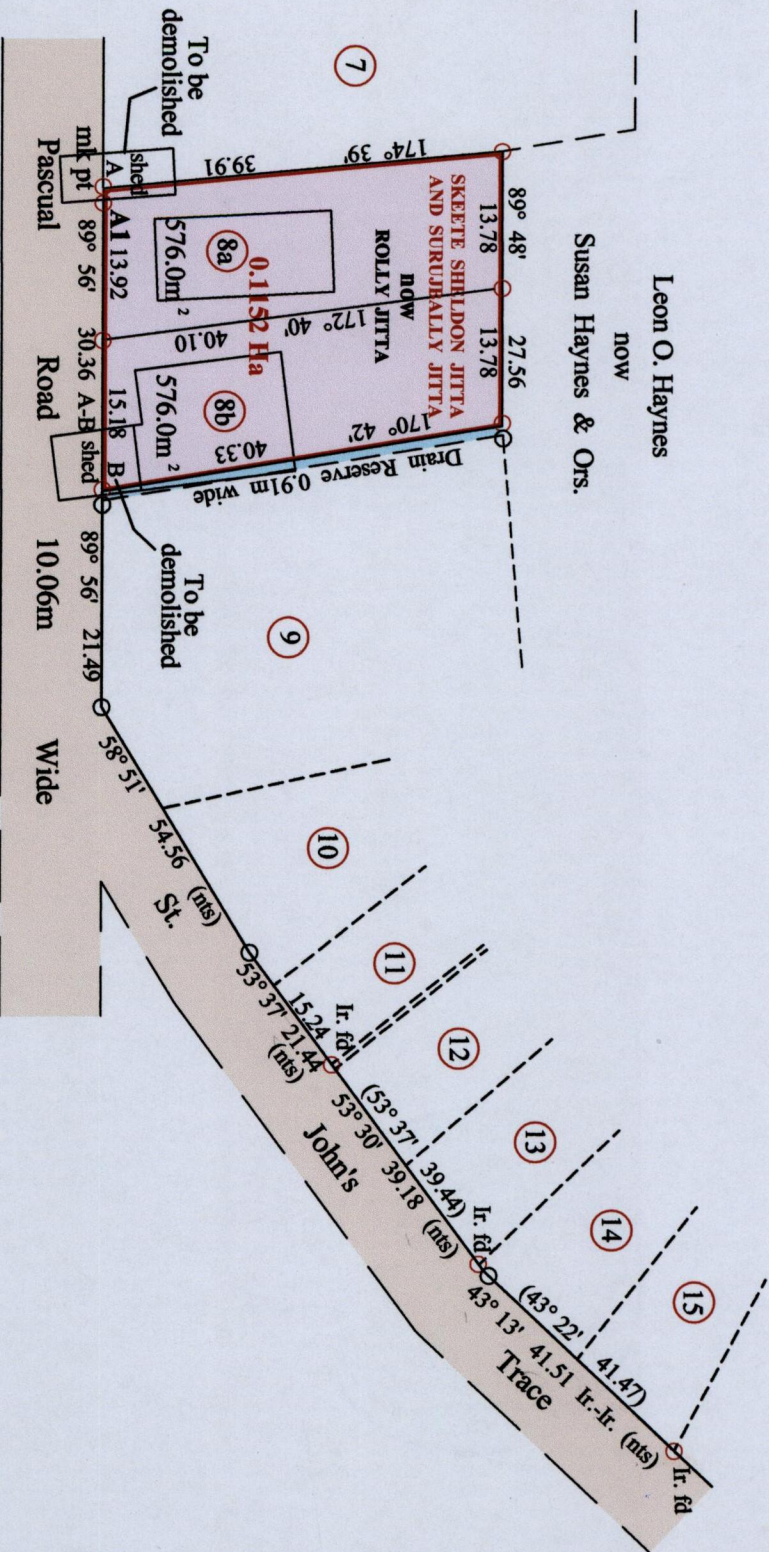

Approved: *[Signature]*

Director of Surveys 2012.3.13

Bearings are Cassini Grid based on Solar Obs

o Denotes Iron Put unless otherwise stated

Plan of 2 Parcels of land coloured pink in the Ward of Pointe-a-Pierre

Containing together, zero point one one five two Hectares

Surveyed by me, with due authority, in February 2009

In accordance with Regulation 25(1) of the Land Surveyors Regulations 1998, I certify that this plan is correct

Checked by *[Signature]*

Entered on .....

Cadastral Sheet D.24.J., 54B

Ward of Pointe-a-Pierre

County of Victoria

Ref: Plan D.E. 72

Cassini G.M.

SCALE 1:750  
Distances are in Metres



*[Signature]*  
Trinidad & Tobago Land Surveyor 10/02/2012