

RPO Vol 188 Fol 57
 CT Vol 3630 Fol 169


Ref. Bk 1219 / 49

1831

Cadastral Sheet G.18.C, 73C
 County of St. Patrick 2/a
 Ward of Siparia
PENAL

1395/181

1395

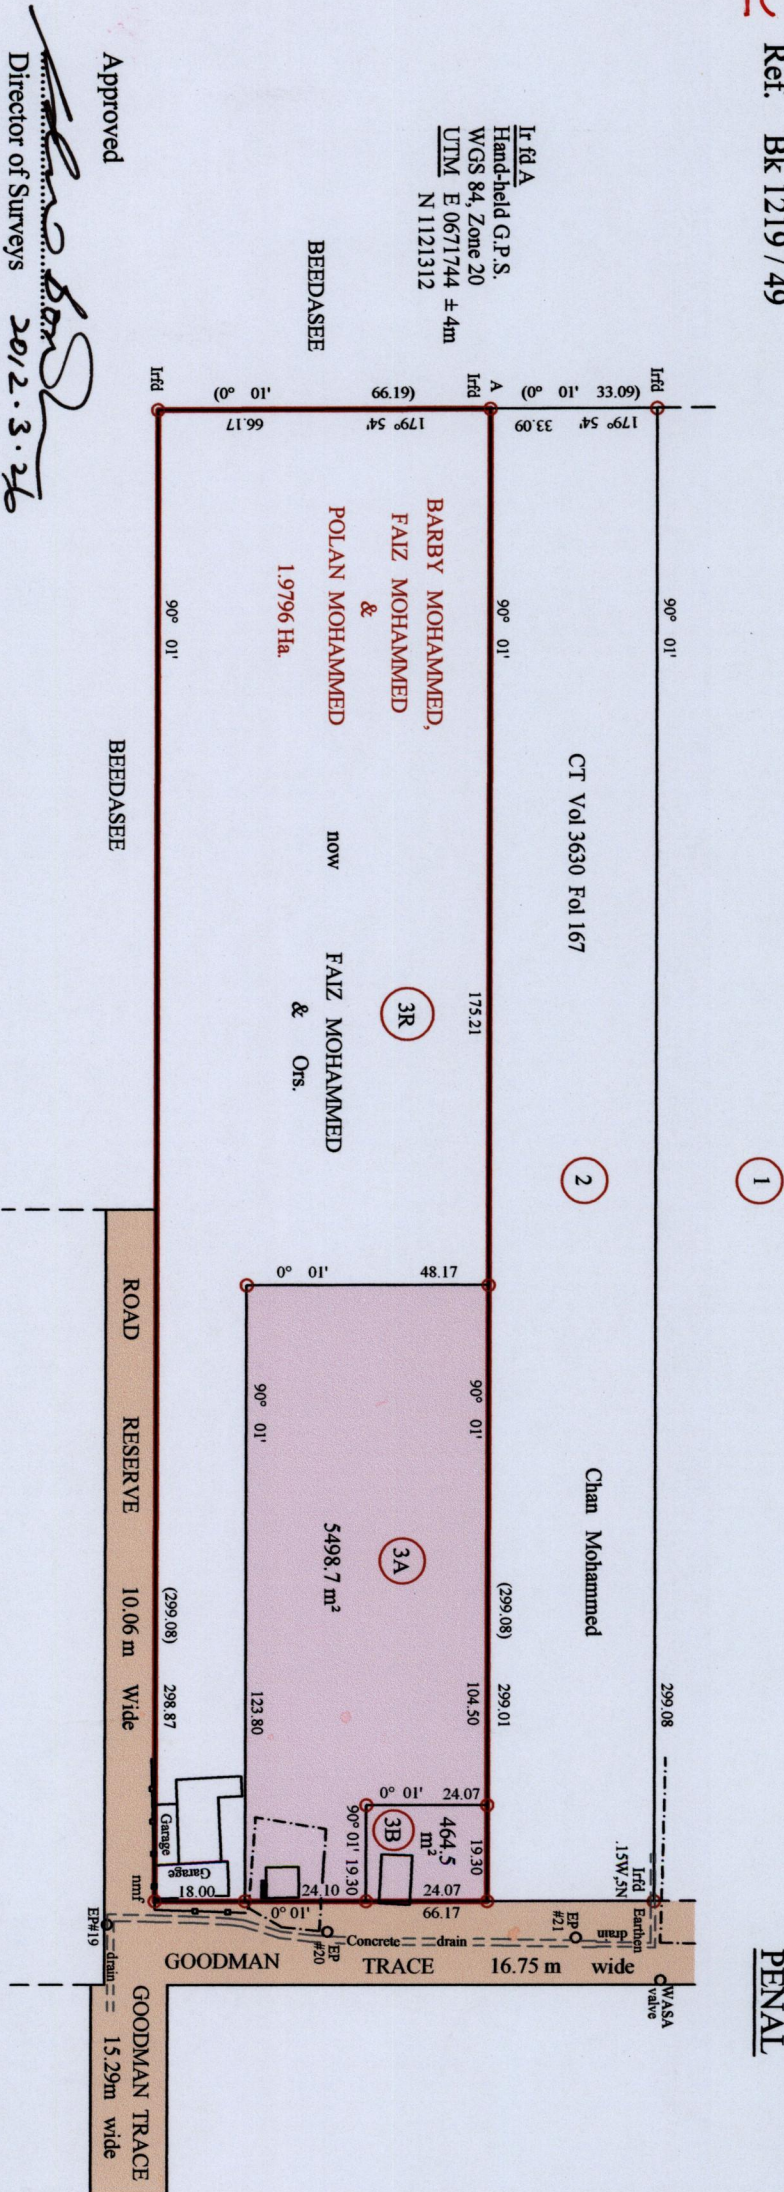

Approved

[Signature]
 Director of Surveys 2012.3.27

PLAN of two parcels of land coloured pink in the Ward of Siparia
 Containing together five nine six three point two square metres.
 Surveyed by me, with due authority, in December 2010 for *Faiz Mohammed*.
 In accordance with Regulation 25 (1) of the Land Surveyors' Regulations 1998,
 I certify that this plan is correct.

Entered on.....
 Checked by.....

[Signature]
 Trinidad and Tobago Land Surveyor

.....
 2012

o denotes iron put except otherwise stated
 Bearings are Cassini Grid based on Solar Obs.
 Distances are in Metres
 SCALE 1/1500

