

R.P.O. Vol. 58
C.T. Vol. 1503

Fol. 161
Fol. 303

1395


Cadastral Sheet H.2.B.&C. 55B/3/d

132

Ward of Charuma
County of Nariva


Process ID# 42598

Reference :
Plan E.K.3

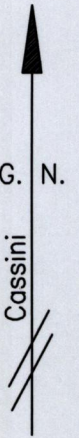

LEGEND

A - B	00° 04'	1.22
C - D	83° 40'	29.61
ST.	Septic Tank	
WT.	Water Tank	

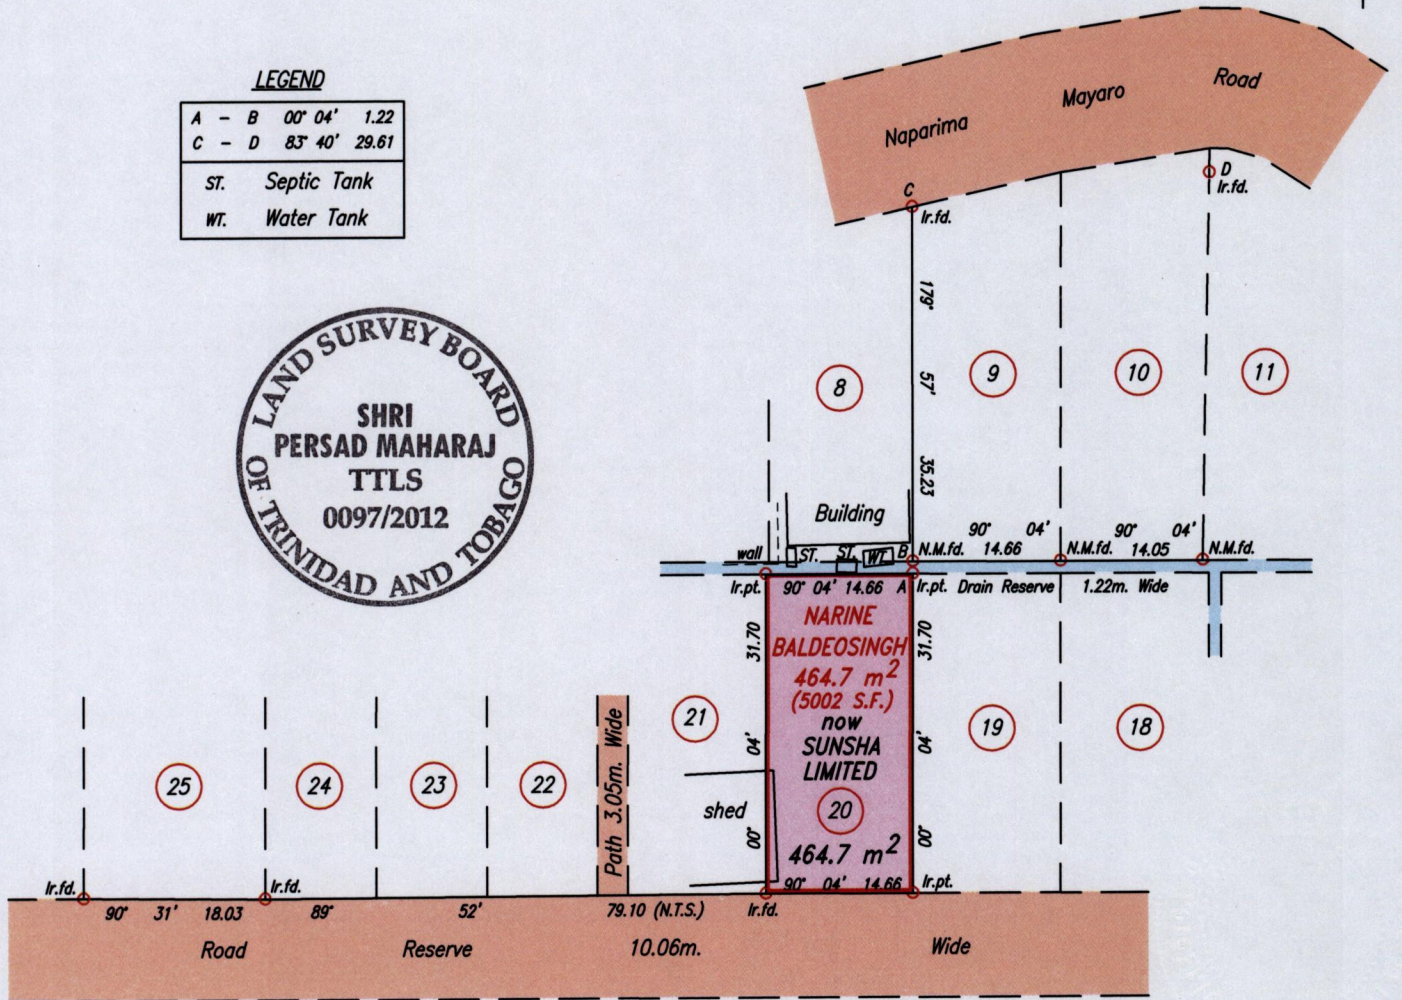

Point "C" = N 1139688, E 699527
Coordinates obtained by Hand Held GPS.
U.T.M. 20, NAPARIMA (+/-5.0m.)

SCALE 1:750

Distances are in metres

Approved

[Signature]
Director of Surveys 2012.3.27

Bearings are based on solar Observations

PLAN of a Parcel of land coloured pink in the Ward of Charuma
Containing four hundred and sixty four point seven square metres
Surveyed by me, with due authority, on 18th March 2011 at the request of Sunita Sharma
In accordance with Regulation 25 (1) of the Land Surveyors' Regulations 1998,
I certify that this plan is correct.

Checked by

[Signature] 21/3/12

Shri Persad Maharaj

Entered on C.M.S 27-07-2012 Trinidad & Tobago Land Surveyor. 12th March 2012.