

Process ID # 48436

1395

133

U.P.R.N No.....


Cadastral Sheet D.14 J. 44B
2/c,2/d

R.P.O. Vol. 78 Fol. 389

Ward of Montserrat

C.T. Vol..... Fol.....

County of Caroni

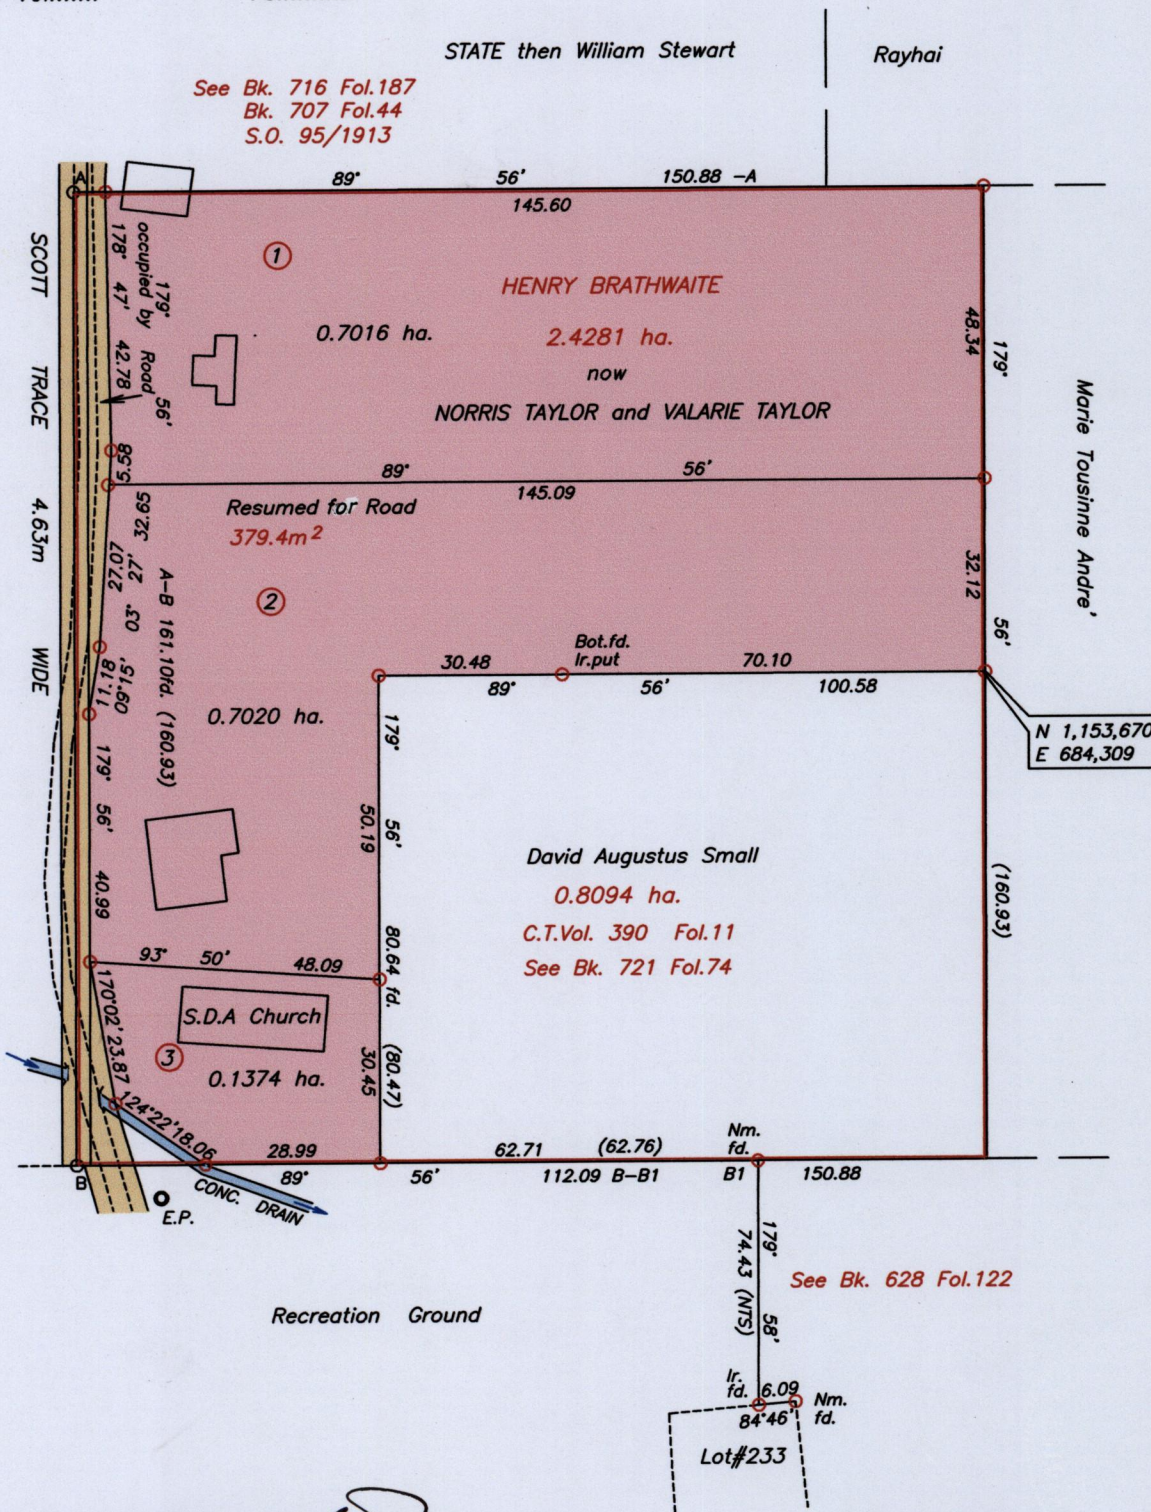

Approved by *[Signature]*
Director of Surveys 2012.3.26

SCALE 1/1250

Distances are in metres
Co-ordinate are based on GPS finding
Naparima U.T.M. Zone 20 +/- 3.00m

○ Denotes Iron put unless otherwise stated

Bearings are Cassini Grid based on Solar Observations

Note : To obtain U.T.M. bearings subtract 18 minutes

Plan of 3 Parcels of land coloured pink in the Ward of Montserrat

Containing together one point five four one zero hectares

Surveyed by me, with due authority in March 2001

In accordance with Regulation 25 (1) of the Land Surveyors' Regulations 1998,

I certify that this plan is correct.

Checked by *[Signature]* 21/3/12

[Signature]

Entered on *[Signature]* 23-07-12 Trinidad and Tobago Land Surveyor *[Signature]* 3rd February 2012

