

Process ID # 40927

R.P.O Vol. 25 Fol. 435


C.T Vol. 2619 Fol. 323

Ward of Cunupia

County of Caroni

Cadastral Sheet  $\frac{24D}{3/a}$  (D.3.A)

Ref: Plan E.A.187  
Bk.1233 Fol.202

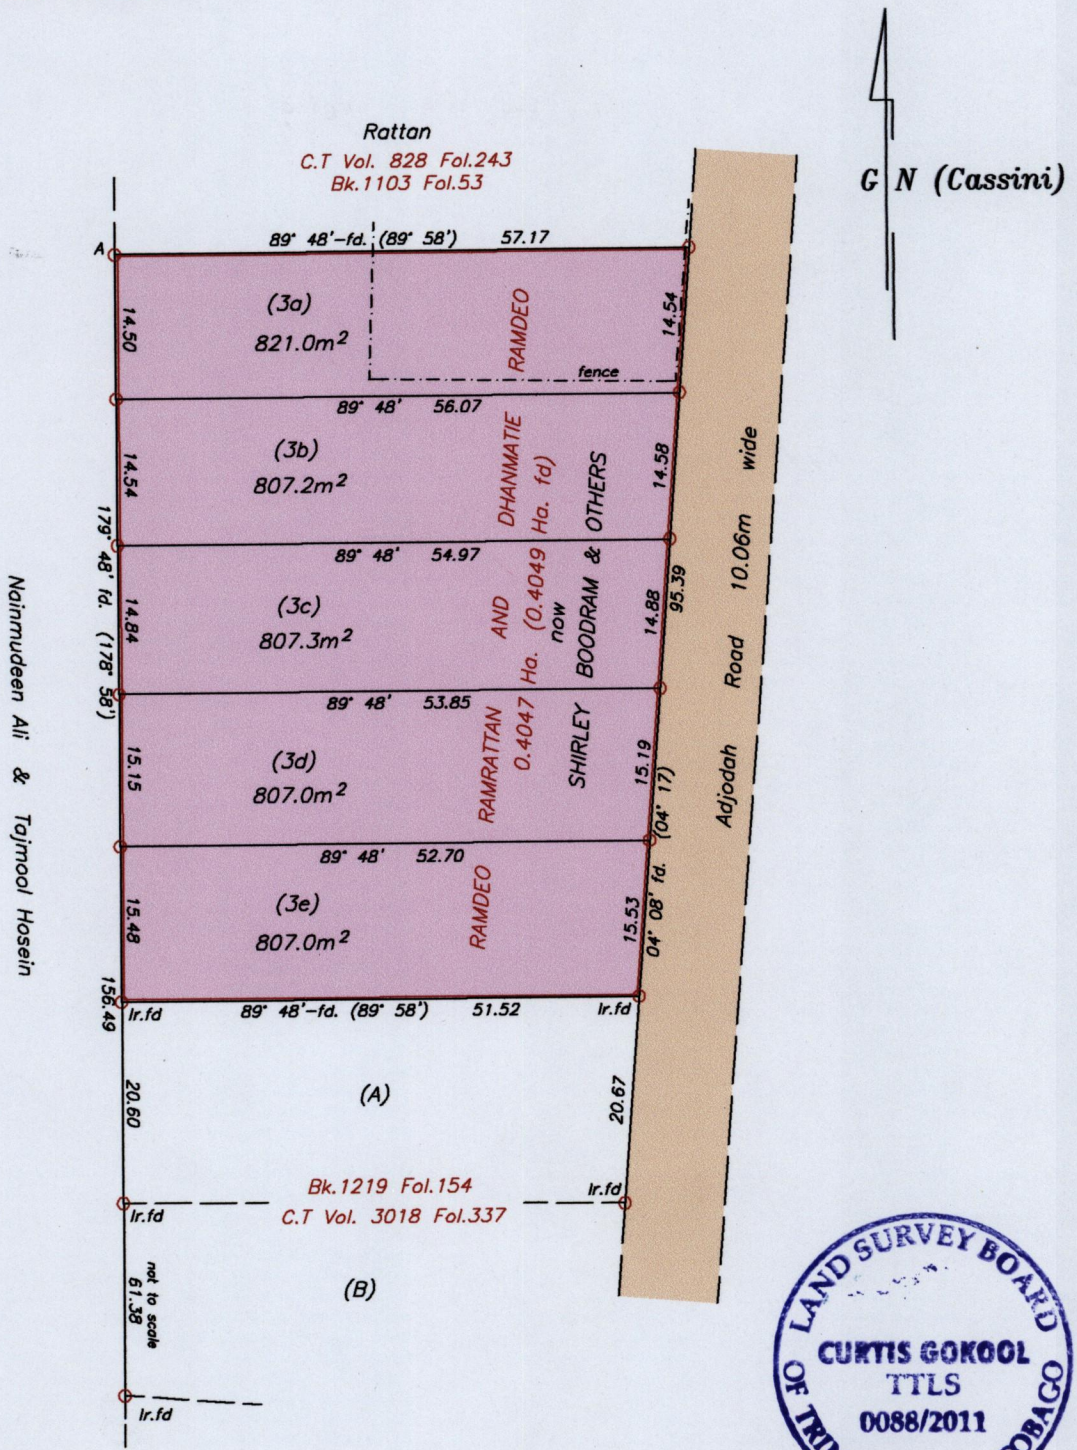

Approved.....  
Director of Surveys 2011.10.18

A = N 1169213 (U.T.M)  
E 675355

Notes: U.T.M 20 Naparima (GPS +/- 3.0m)  
○ Denotes Iron put unless otherwise stated  
Bearings are Cassini Grid based on solar observations

SCALE 1:750  
Distances are in METRES

PLAN of 5 Parcels of land coloured pink in the Ward of Cunupia.  
Containing together zero point four zero four nine hectares.  
Surveyed by me, with due authority, September 2003 for M. Ramdeo & Others.  
In accordance with Regulation 25 (1) of the Land Surveyors Regulations 1998,  
I certify that this plan is correct.

Checked by.....  
Trinidad and Tobago Land Surveyor.....

Entered on.....  
Trinidad and Tobago Land Surveyor..... July 06 .....2011