


Ward of Cocal
 County of Nariva

LP# 51 Agostini Road,
 Eccels Village

Vesting Order

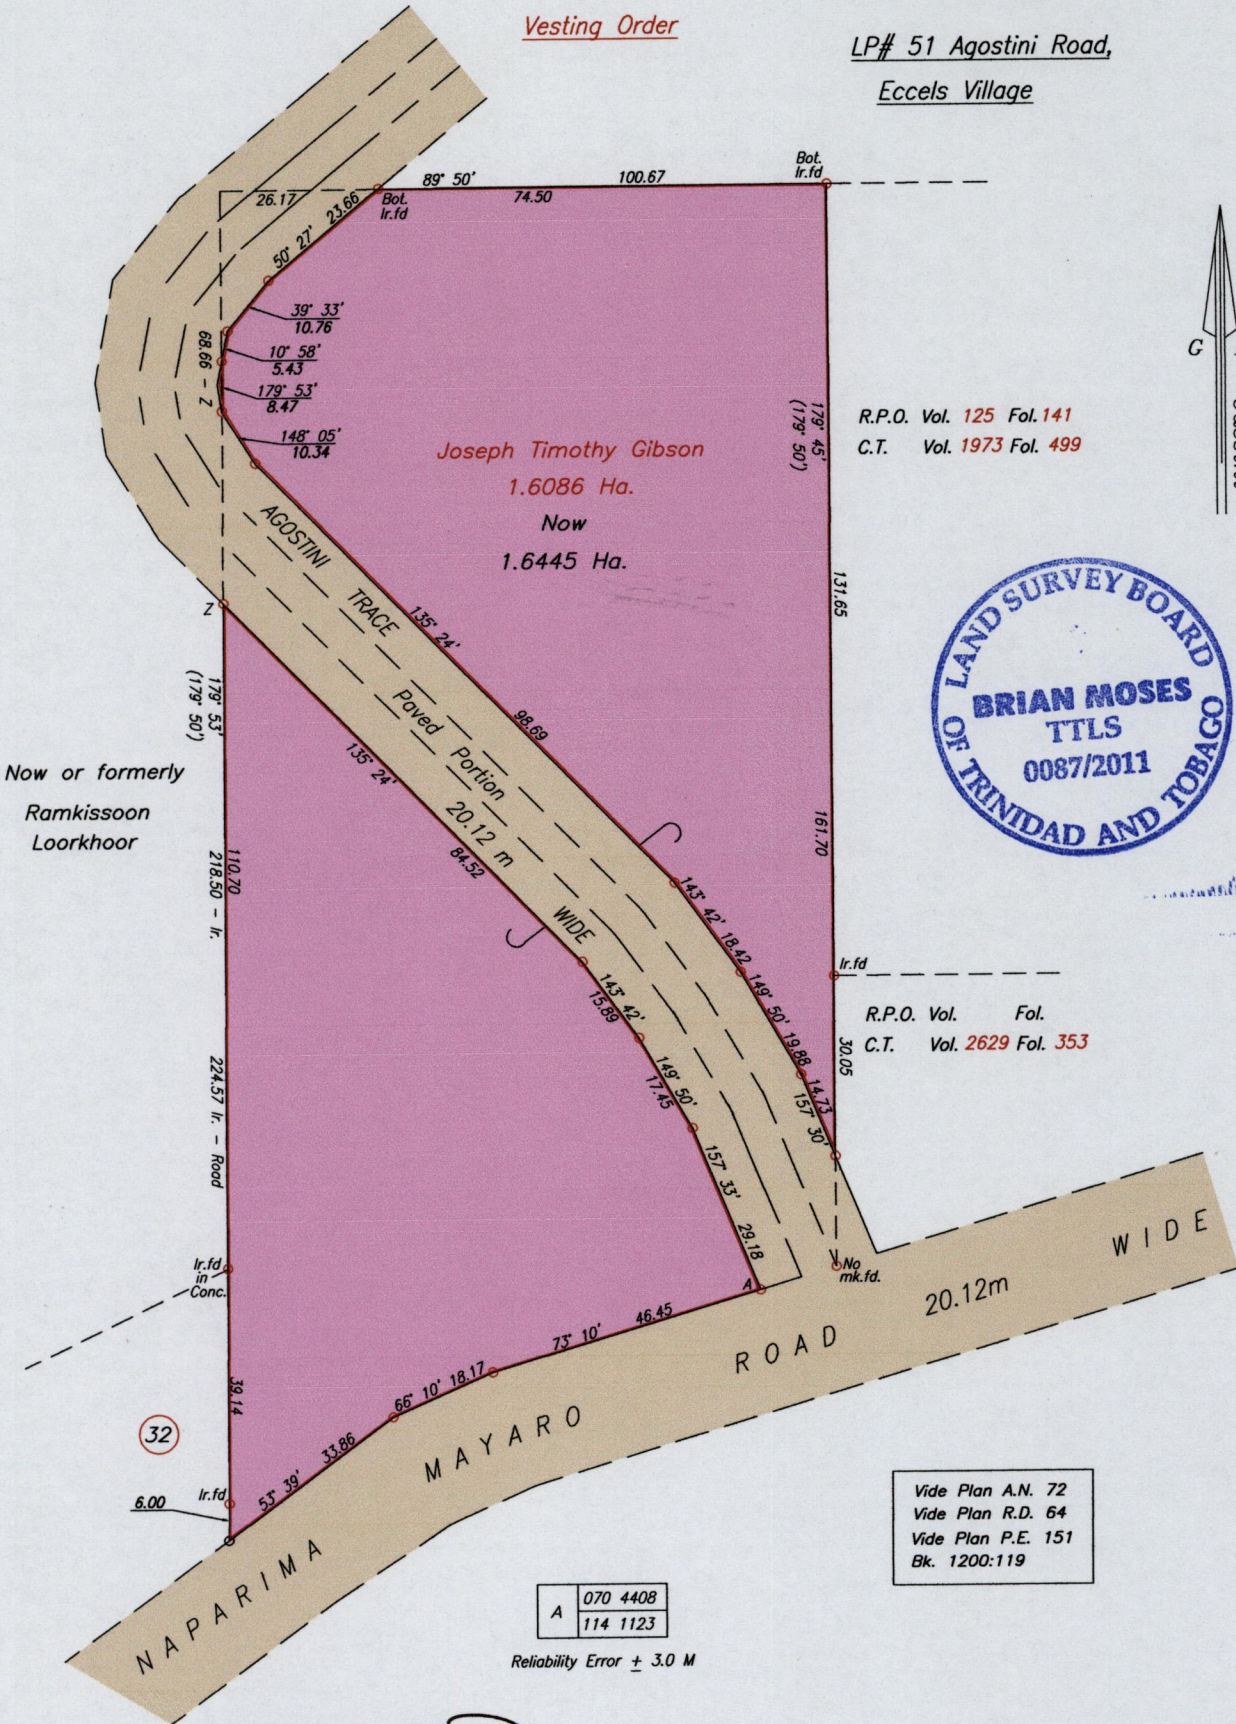

Approved. *[Signature]*
 Director of Surveys 2011.10.24

SCALE 1/1250
 Distances are in metres

○ Denotes Iron Put unless otherwise stated
 Bearings are Cassini Grid based on Solar Observations
 Plan of a Parcel of land coloured pink in the Ward of Cocal
 Containing one point six four four five hectares
 Surveyed by me, with due authority, in February 2008 for Cynthia King
 In accordance with Regulation 25 (1) of the Land Surveyors' Regulations 1998,
 I certify that this plan is correct.

Checked by *[Signature]* 19th Oct 2011
 Entered on Trinidad & Tobago Land Surveyor *[Signature]* 10th Oct. 2011