


PROCESS ID # 43096  
 R.P.O. Vol. 590 Fol. 141  
 C.T. Vol. 2527 Fol. 193  
 C.T. Vol. 5597 Fol. 27  
 Ref. Bk. 1256 fol. 98  
 Plan GA 182  
 Bk. 566 fol. 72  
 Bk. 834 fol. 73

Cadastral Sheet G.14.I. 64D  
 3/a  
 Ward of Siparia  
 County of St.Patrick.

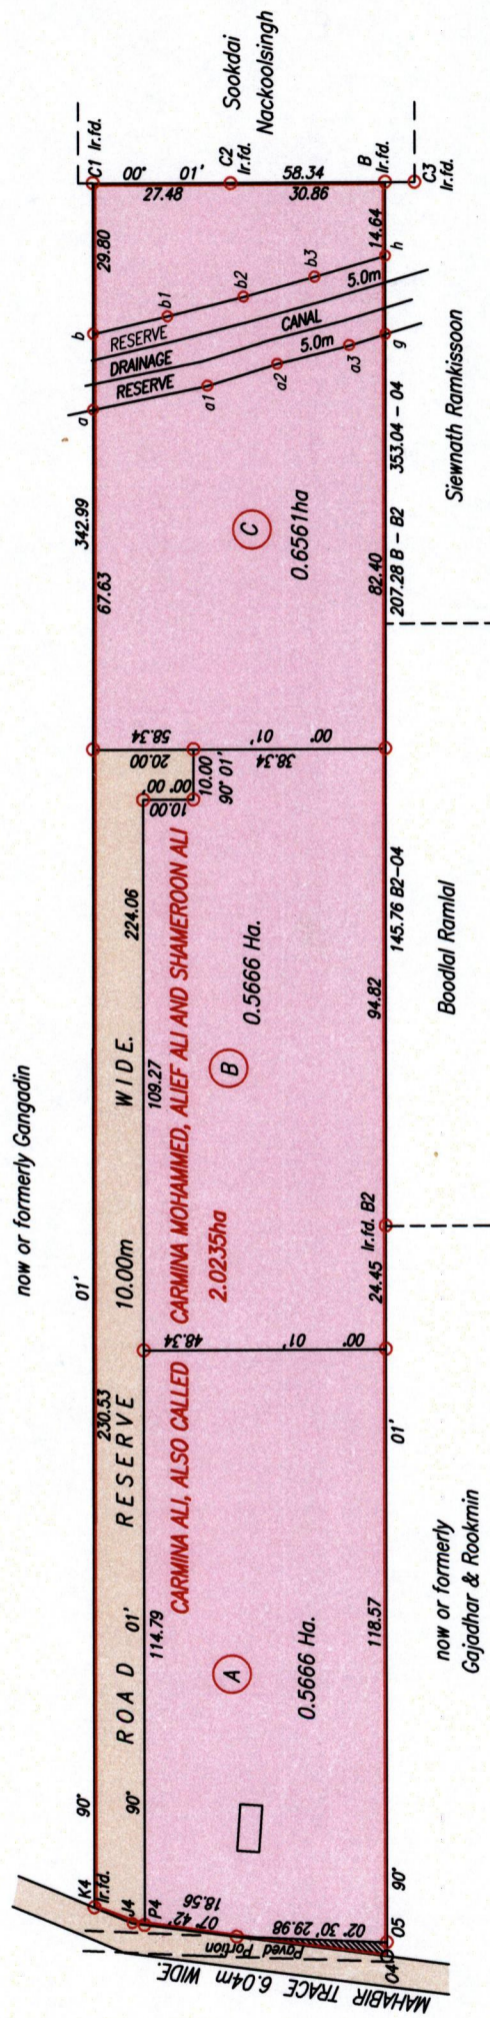

Line	Bearing	Distance
a-b	90° 01'	15.03
a-o1	168° 22'	23.31
a1-a2	162° 56'	14.57
a2-a3	165° 57'	14.84
a3-g	163° 12'	7.51
b-b1	167° 02'	15.25
b1-b2	166° 01'	15.64
b2-b3	164° 50'	14.69
b3-h	163° 49'	14.71
g-h	90° 01'	15.42
P4-J4	7° 42'	2.46
J4-K4	22° 57'	8.22
B-C3	180° 27'	5.89
B-C2	359° 47'	30.86
O4-P4	7° 42'	48.78
O4-O5	90° 01'	2.74

SEE 1515:48

SCALE 1:1500  
 Distances are in metres

K4 Ir.f.d. N 1123747 Hand held GPS +/- 5m  
 E 0675036 UTM proj. map. 1955 datum

41.08m<sup>2</sup>  
 occ'd by Mahabir Trace

Approved: *[Signature]*  
 Director of Surveys 2011.11.4


Bearings are Cassini Grid based on Solar Observations  
 PLAN of 3 Parcels of land coloured pink in the Ward of Siparia  
 Containing together one point seven eight nine three hectares  
 Surveyed by me, with due authority, in May, 2011  
 In accordance with Regulation 25 (1) of the Land Surveyors' Regulations 1998,  
 I certify that this plan is correct.

*[Signature]*  
 ...2011

Checked by: *[Signature]* 18/10/2011  
 Entered on: *[Signature]* 22.01.2013

Trinidad & Tobago Land Surveyor... 07 Sept 2011

Lot #	C.T. Vol & Folio	Names.
B	5597 fol. 51	Shameroon Ali also called Molly Nazir
A	5597 fol. 49	Carmina Ali
C	5597 fol. 53	Aliet Ali

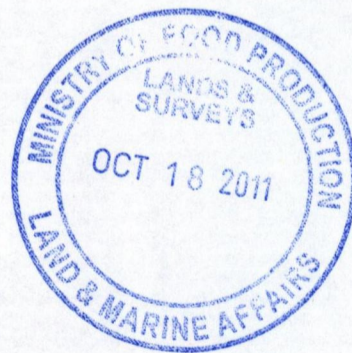

1395/46