


PROCESS ID # 3588b  
 R.P.O. Vol. 83 Fol. 293  
 C.T. Vol. 1302 Fol. 193

Cadastral Sheet C.13.J. 63F  
 3/a  
 Ward of Siparia  
 County of St. Patrick

E. 668 825  
 N1124 055  
 Nap. Dat. 12-5  
 H.H. G.R.S.

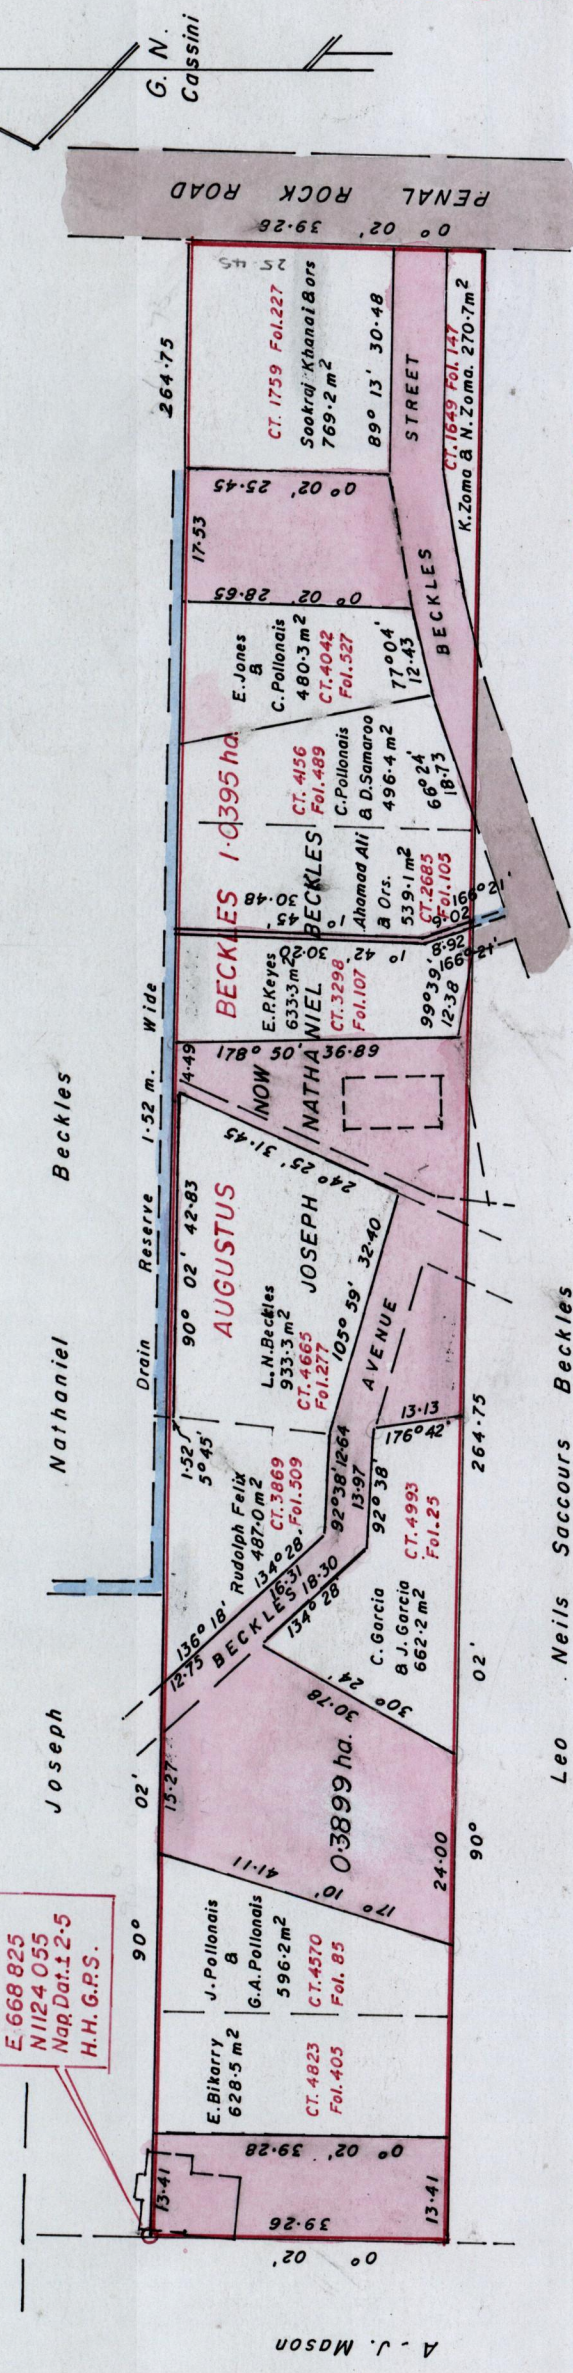

1395

50

See L & S. Bk. 918 Fol. 13

SCALE: 1 / 1000

Distances are in metres



To obtain compass bearings subtract 2 minutes  
 This is a true copy of a diagram of one point zero three nine five hectares  
 Originally granted to Augustus Beckles, showing a portion coloured pink  
 And containing zero point three eight nine nine hectare.

Being the remainder after eleven (11) previous transfers of other portions of the Land  
 In accordance with Regulation 25 (1) of the Land Surveyors' Regulations 1998,  
 I certify that this plan is correct.

*Arnold A. J. Ramon Fortuño*

Checked H. 11.11.09  
 Entered 11.11.09  
 11-01-2013

Trinidad & Tobago, Land Surveyor. 20th DECEMBER 2010