

1395

1395/61
1395/01

61

R. P. O. Vol. 222 Fol. 217


C. T. Vol. 2967 Fol. 247

Vide : Bk. 1148 Fol. 79

Cadastral Sheet H. 3. C. 55C
4/d

Ward of Cocal

County of Nariva

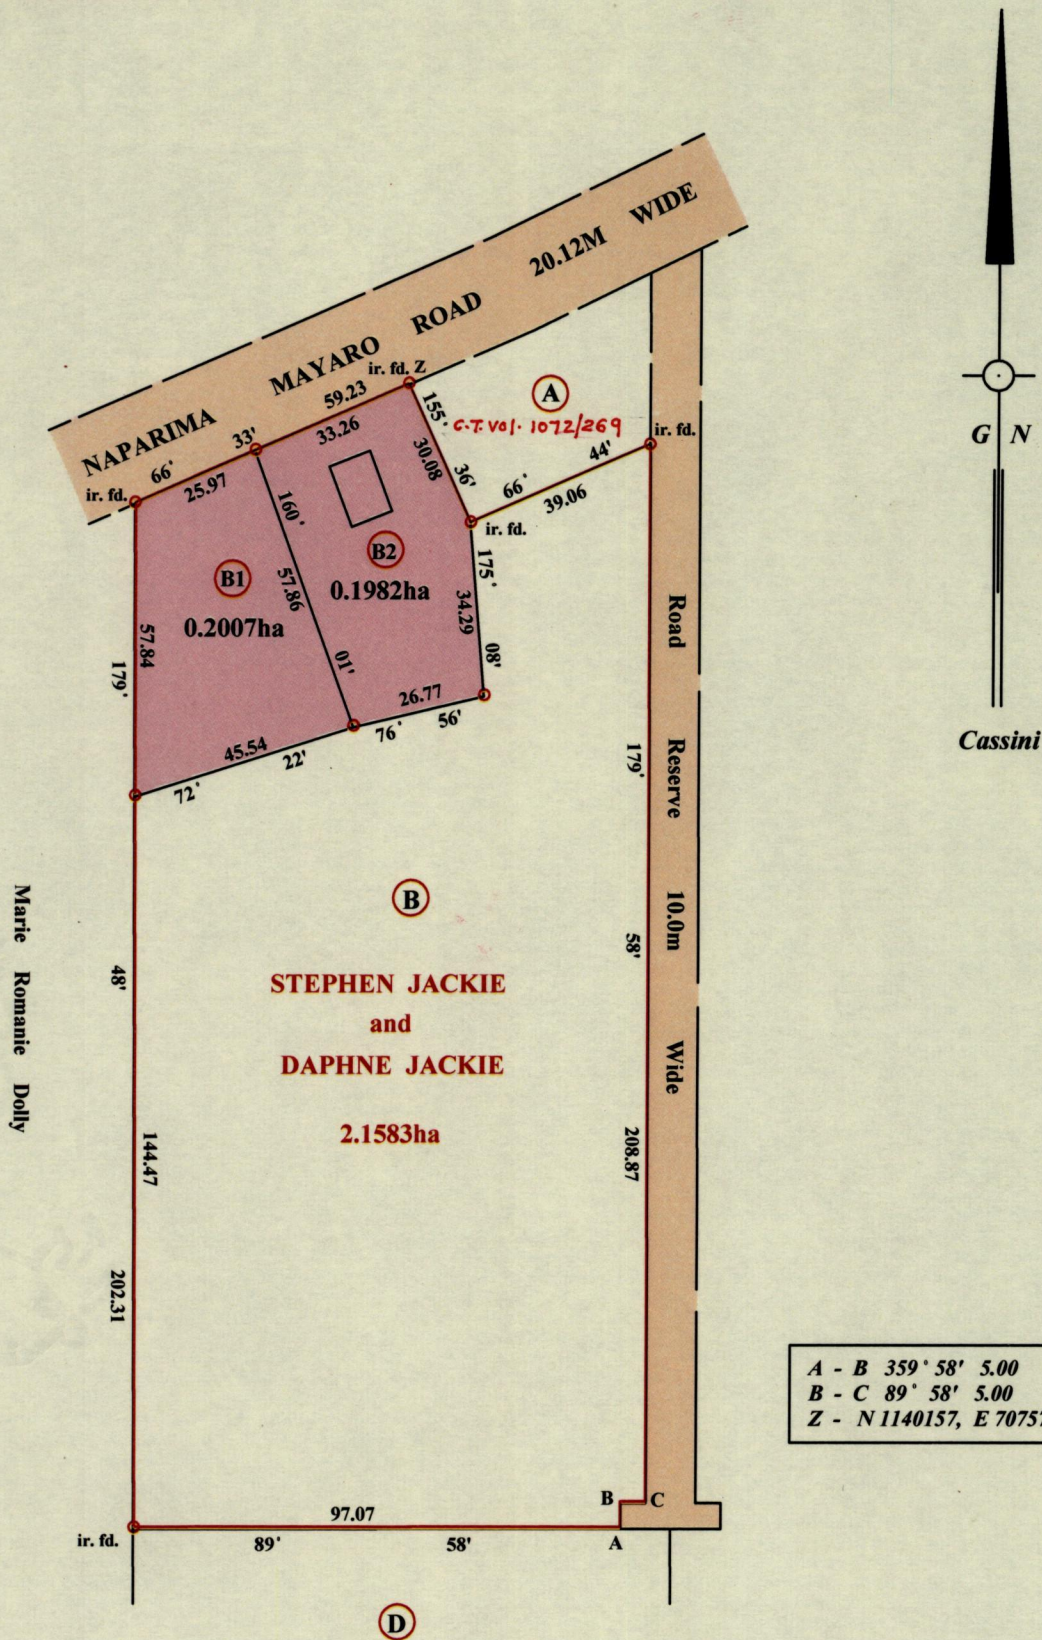

Approved

[Signature]
Director of Surveys 20/11/25

SCALE 1 : 1500
Distances are in metres

Coordinates taken on hand held Magellan GPS Receiver WGS 84 +/- 5 Metres point Z
Bearings are Cassini Grid based on Solar Observations

o Denotes iron put except otherwise stated

PLAN of two parcels of land coloured pink in the Ward of Cocal
Containing together zero point three nine eight nine hectares
Surveyed by me, with due authority, in May 2008
In accordance with Regulation 25 (1) of the Land Surveyors Regulations 1998,
I certify that this plan is correct.

Checked by 20/11/25

Horace A. Achille

Entered on Trinidad & Tobago Land Surveyor 11th May 2010

