

1395

7(1)

PROCESS ID # 43073

R.P.O. Vol. 51 Fol. 177


C.T. Vol. 4524 Fol. 75

Cadastral Sheet D.2.D 23F/2/d

Ward of Cunupia

County of Caroni

Warren Road, Cunupia

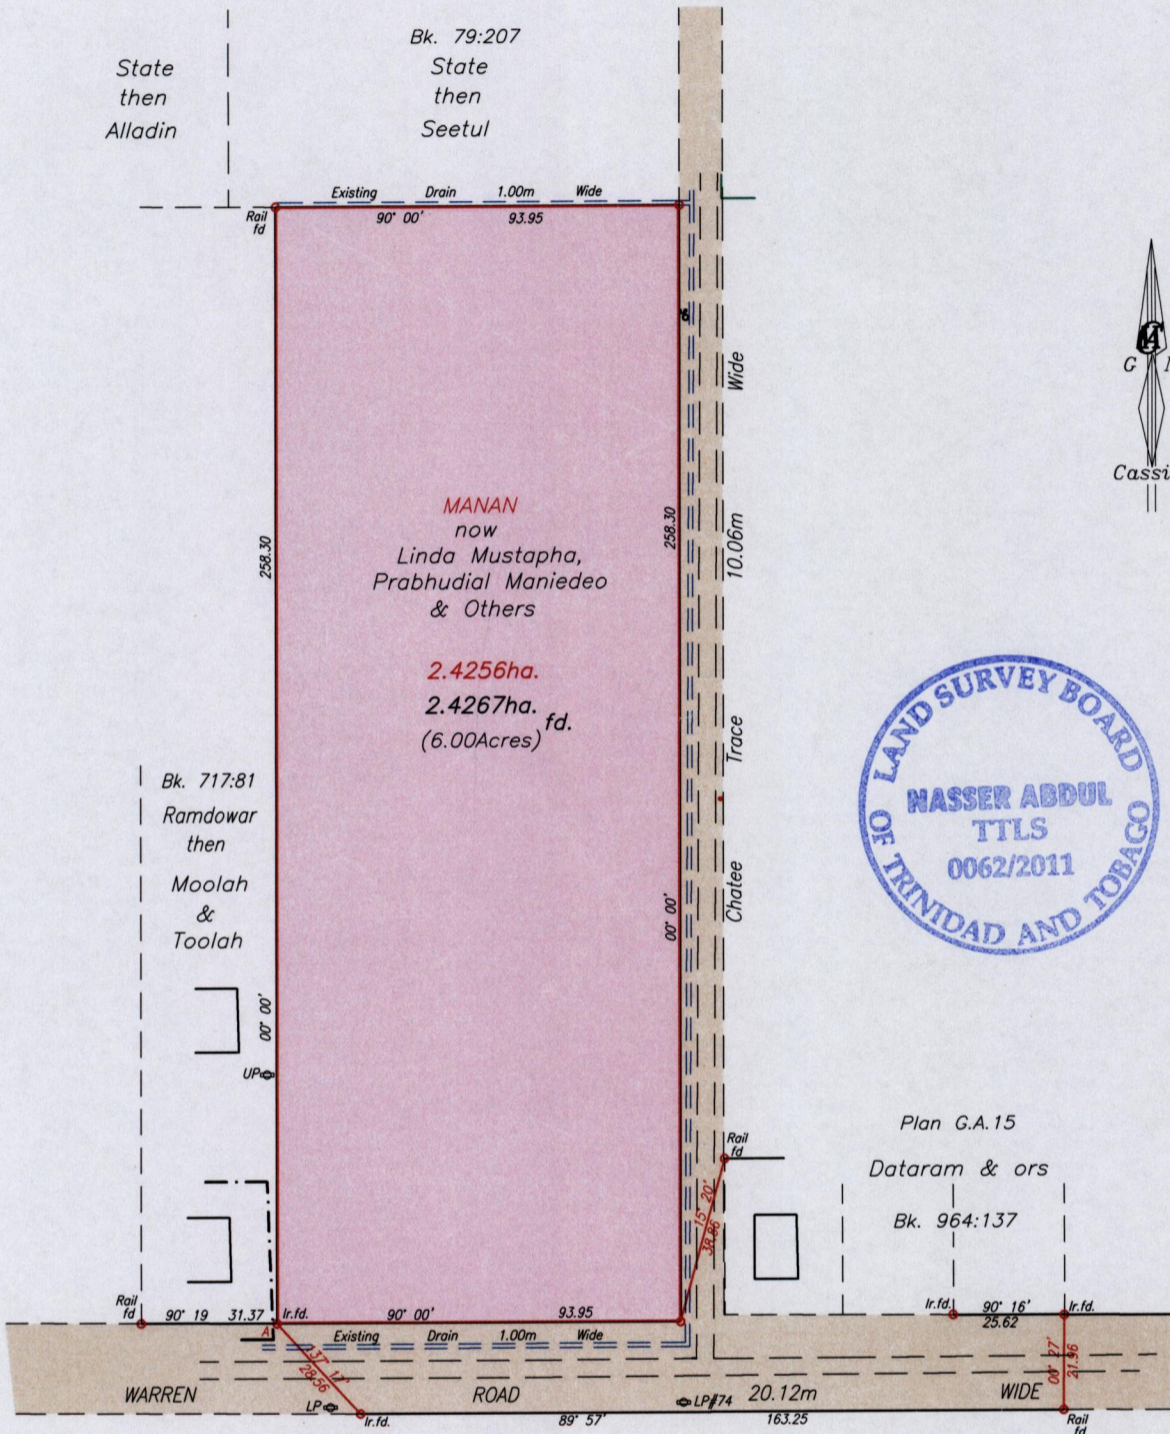

Vide Bk. 79:12		
Bk. 1012:187		
Station	Bearing	Distance
A - LP#74	101° 10'	96.42

Approved *[Signature]* Director of Surveys 2011.11.28

----- Wire Fence

SCALE 1/2000

Distances are in metres

○ Denotes Iron Put unless otherwise stated

Bearings are Cassini Grid based on Solar Observations

Plan of a Parcel of land coloured pink in the Ward of Cunupia

Containing two point four two six seven hectares

Surveyed by me with due authority in August 2011 for Linda Mustapha

In accordance with Regulation 25 (1) of the Land Surveyors' Regulations 1998,

I certify that this plan is correct.

Checked By *[Signature]* 2/10/2011

Entered on *[Signature]* 22-01-2013

*[Signature]*

Trinidad & Tobago Land Surveyor.....2011