


Process ID # 33374

Vide Plan R.H.263
Bk.1249 Fol.129

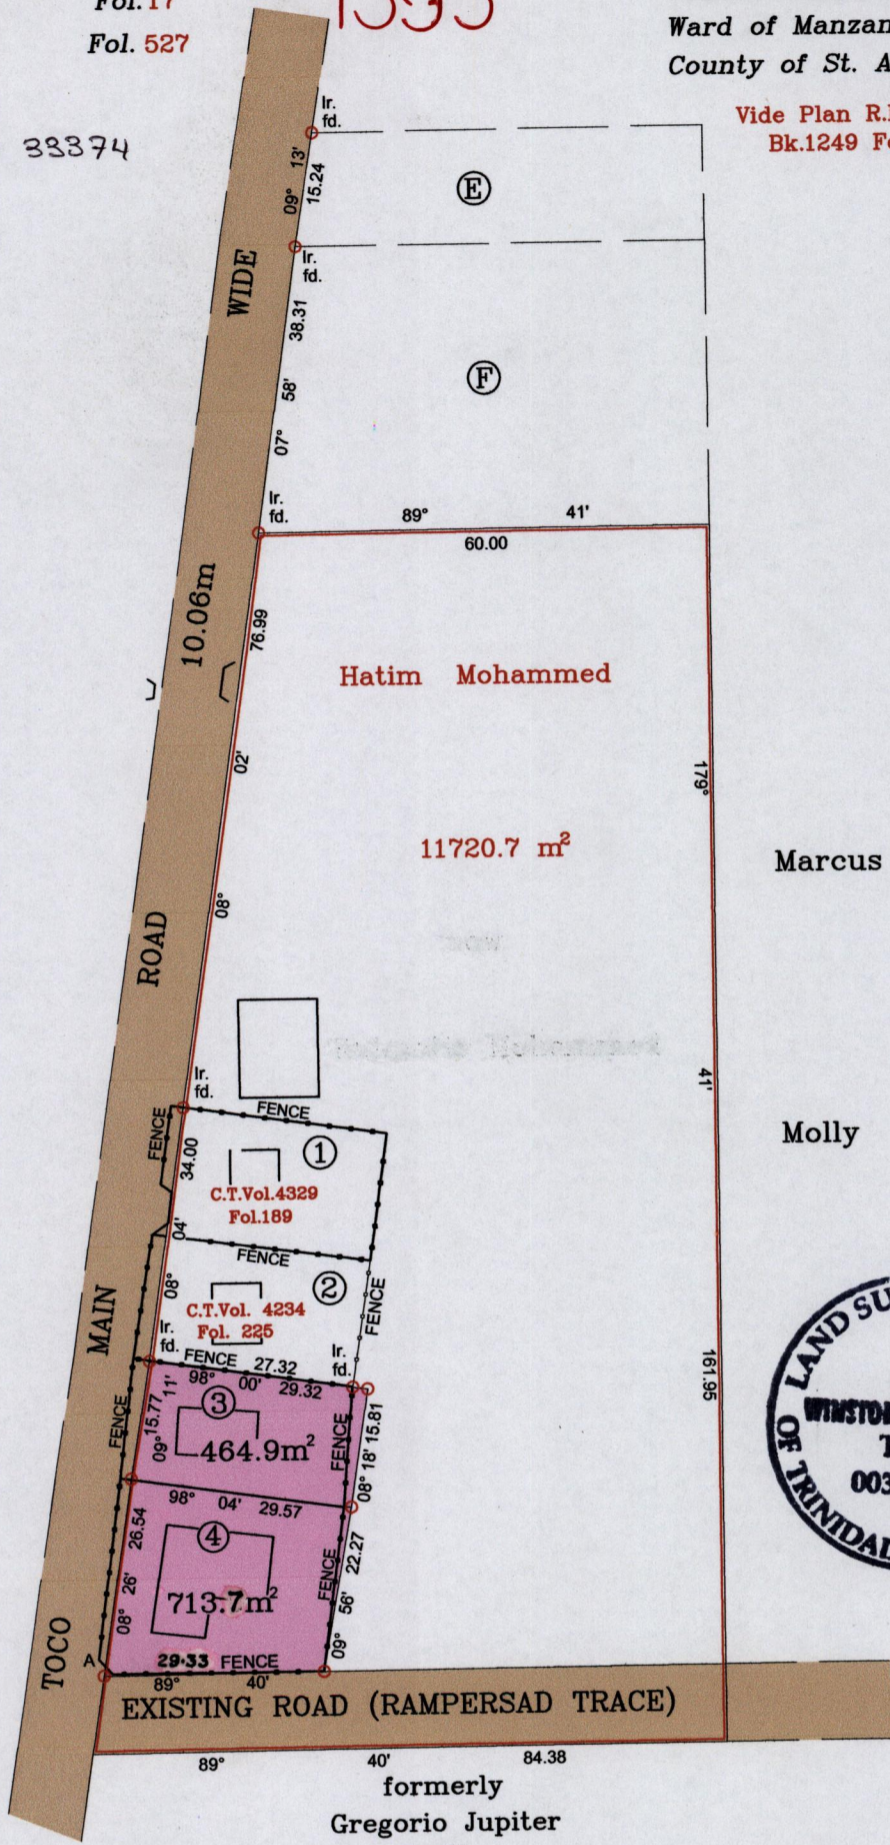

G N
Cassini

A= N. 1,173,158
E. 708,396



formerly
Gregorio Jupiter
now
R. Bassanoo

Approved *[Signature]*
Director of Surveys 2011-11-30

Note : Coordinates obtained by hand held G.P.S.
W.G.S.84 UTM Zone 20 (+/-) 5m
Bearings based on solar observations.
○ Denotes iron put unless otherwise stated
Bearings based on solar observations.

SCALE: 1/1000

Note : To obtain compass bearing subtract minutes Distances are in Metres.
PLAN of 2 parcels of land coloured pink in the Ward of Manzanilla .
Containing together one thousand one hundred and seventy eight point six square metres.
Surveyed by me, with due authority, on 2nd June, 2003 for Pulmatie Mohammed .
In accordance with regulation 25 (1) of the Land Surveyors Regulations' 1998,

I Certify that this plan is correct.

Checked by *[Signature]* on 11/11/11

Entered on *[Signature]* 14/01/2013

[Signature]
Trinidad & Tobago Land Surveyor..... 2-2-2011