


FOR VESTING ORDER

Cadastral Sheet (E.16 H.) 45B & 45C
4/d 3/c

U.P.R.N No.....
R.P.O. Vol. 143 Fol. 85...
C.T. Vol. 1016 Fol. 301...

Ward of Cocal
County of Nariva

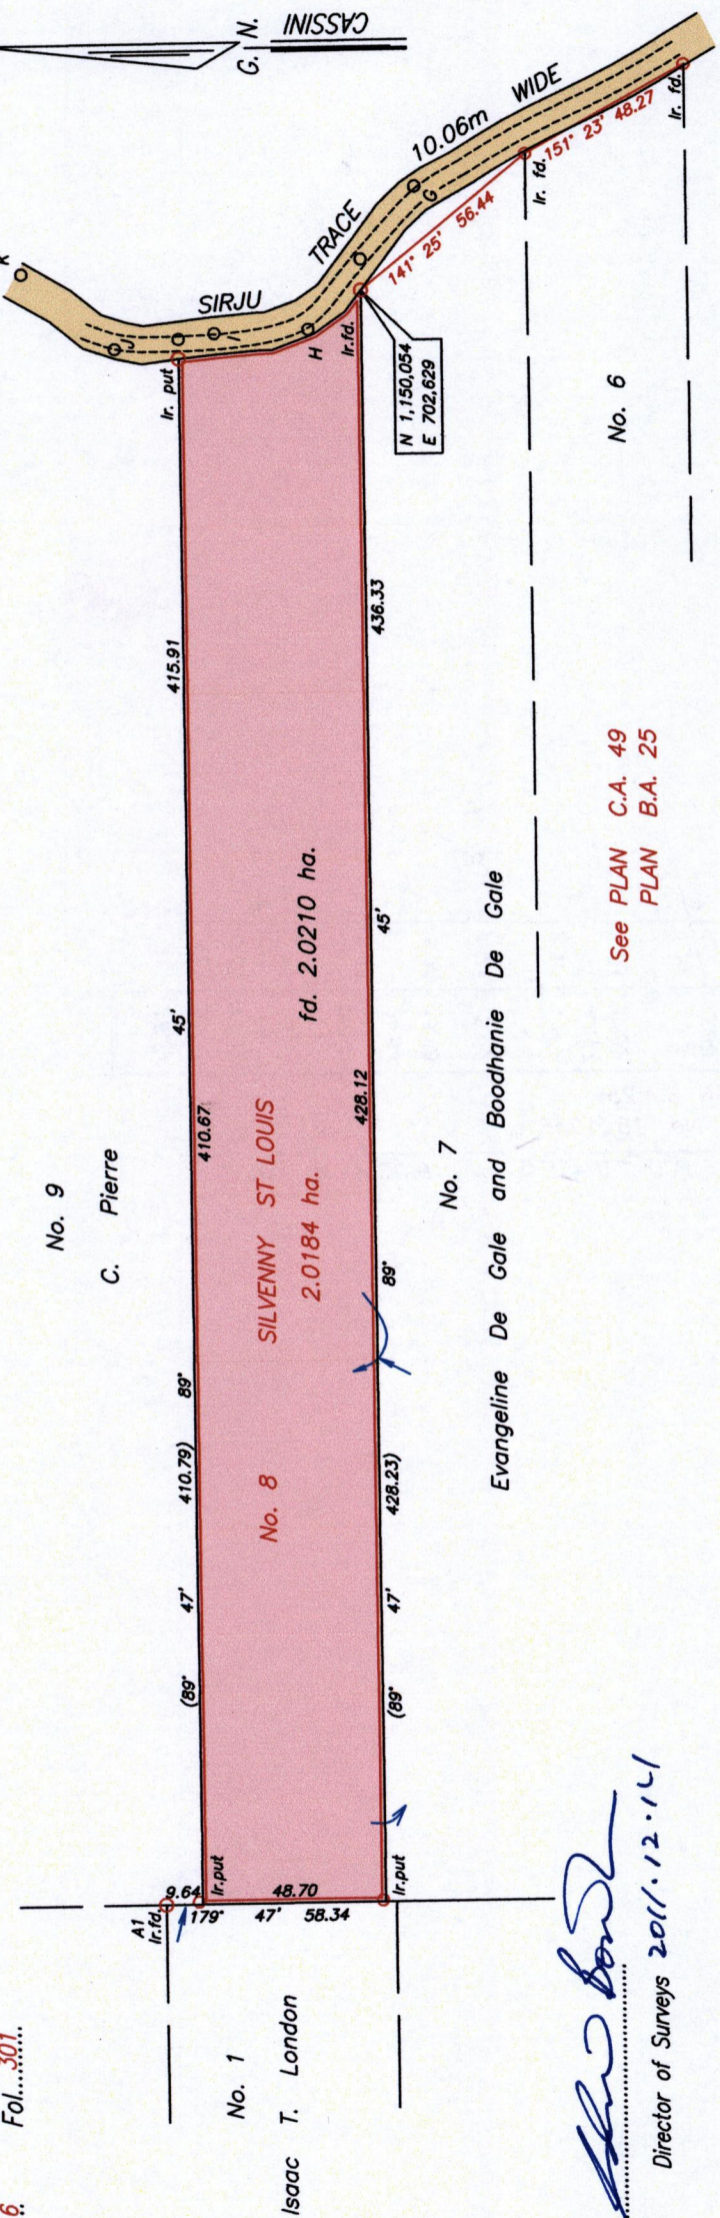

No. 9
C. Pierre

No. 1
Isaac T. London

No. 7
Evangeline De Gale and Boodhanie De Gale

Approved by *[Signature]*
Director of Surveys 2011.12.14

See PLAN C.A. 49
PLAN B.A. 25

No. 6

Bearings are Cassini Grid based on Solar Observations
Note : To obtain U.T.M. bearings subtract 18 minutes
Plan of a Parcel of land coloured pink in the Ward of Cocal
Containing two point zero two one zero hectares

SCALE 1/2000
Distances are in metres
Co-ordinate are based on GPS finding
Naparima U.T.M. Zone 20 +/- 3.00m

Surveyed by me, with due authority in August 2009 for Patricia Charles

In accordance with Regulation 25 (1) of the Land Surveyors' Regulations 1998, I certify that this plan is correct.

Checked by *[Signature]*

Entered on..... Trinidad and Tobago Land Surveyor..... 30.11.2011

1395



80

P.T.O.

