


R.P.O Vol. 28 Fol. 531
C.T Vol. 4806 Fol. 211

Ref: Bk. 720 Fol. 56

"VESTING ORDER"

Ward of Chaguaramas
County of Caroni
Cadastral Sheet $\frac{24D}{1/c}$ (B.23.M)

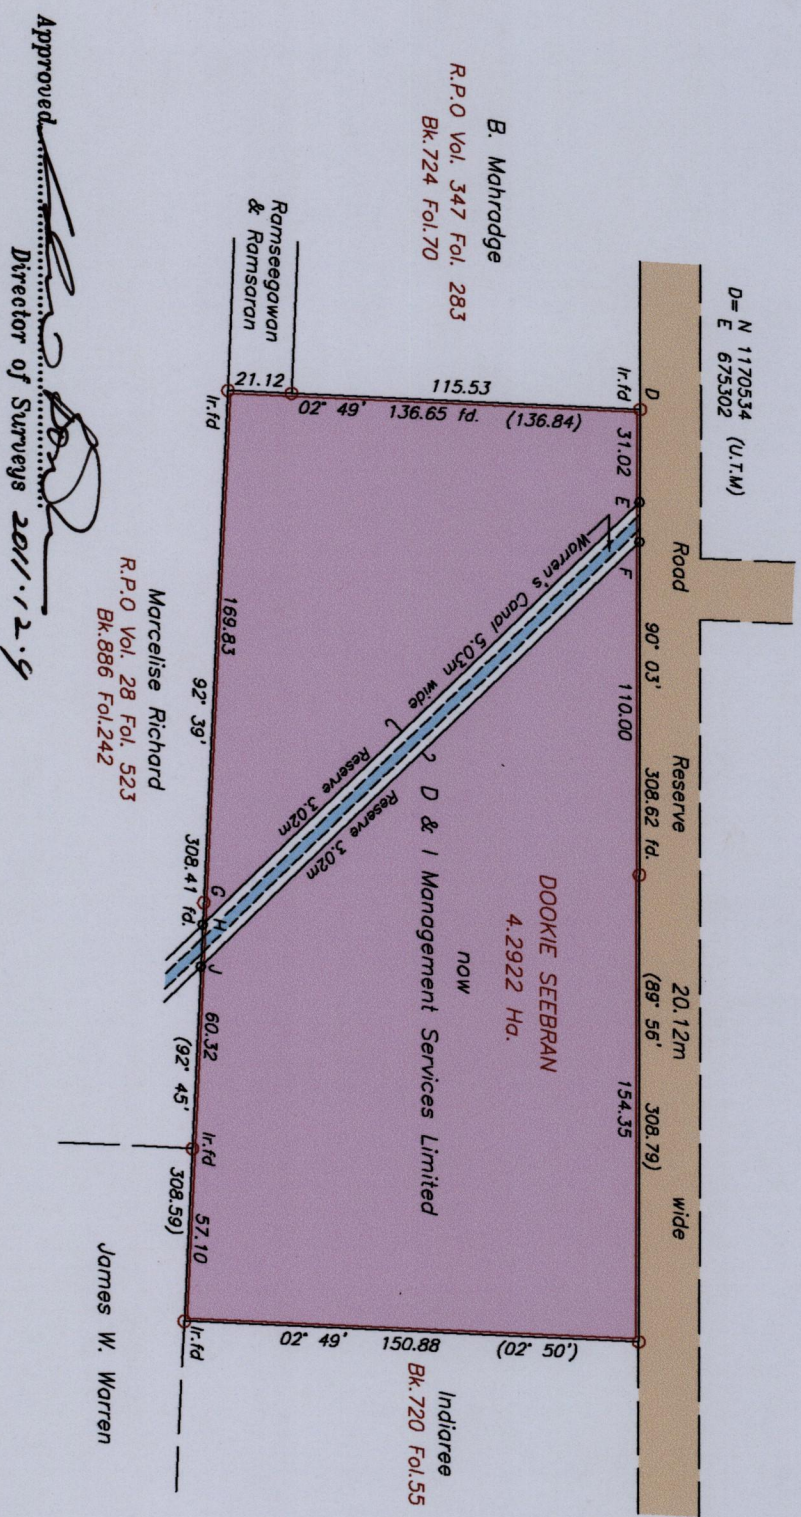

B. Mahradge
R.P.O Vol. 347 Fol. 283
Bk. 724 Fol. 70

Marcelise Richard
R.P.O Vol. 28 Fol. 523
Bk. 886 Fol. 242

Approved: *[Signature]*
Director of Surveys 2011.12.9

Notes: U.T.M 20 Naporima (GPS +/- 3.0m)

Denotes Iron put unless otherwise stated
Bearings are Cassini Grid based on solar observations

SCALE 1 : 2500
Distances are in METRES

PLAN of a Parcel of land coloured pink in the Ward of Chaguaramas.
Containing four point two nine two two hectares.
Surveyed by me, with due authority, on the 18th November 2008 for Dharamraj Sookhar.
In accordance with Regulation 25 (1) of the Land Surveyors' Regulations 1998, I certify that this plan is correct.

Checked by: *[Signature]* 5/12/11

[Signature]

Entered on:

Trinidad and Tobago Land Surveyor: November 07, 2011



LEGEND

E - F	90° 03'	13.25
G - H	92° 39'	7.29
H - J	92° 39'	13.87
E - H	136° 06'	201.62
F - J	136° 06'	200.74