



1414

105

R.P.O Vol. 12 Fol. 659  
C.T. Vol. 3492 Fol. 349

1414/105

Ward of Savana Grande  
County of Victoria  
Cadastral Sheet (D.24.0). 54B  
2/d

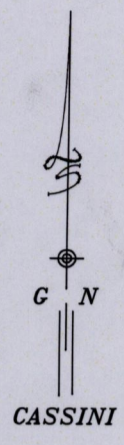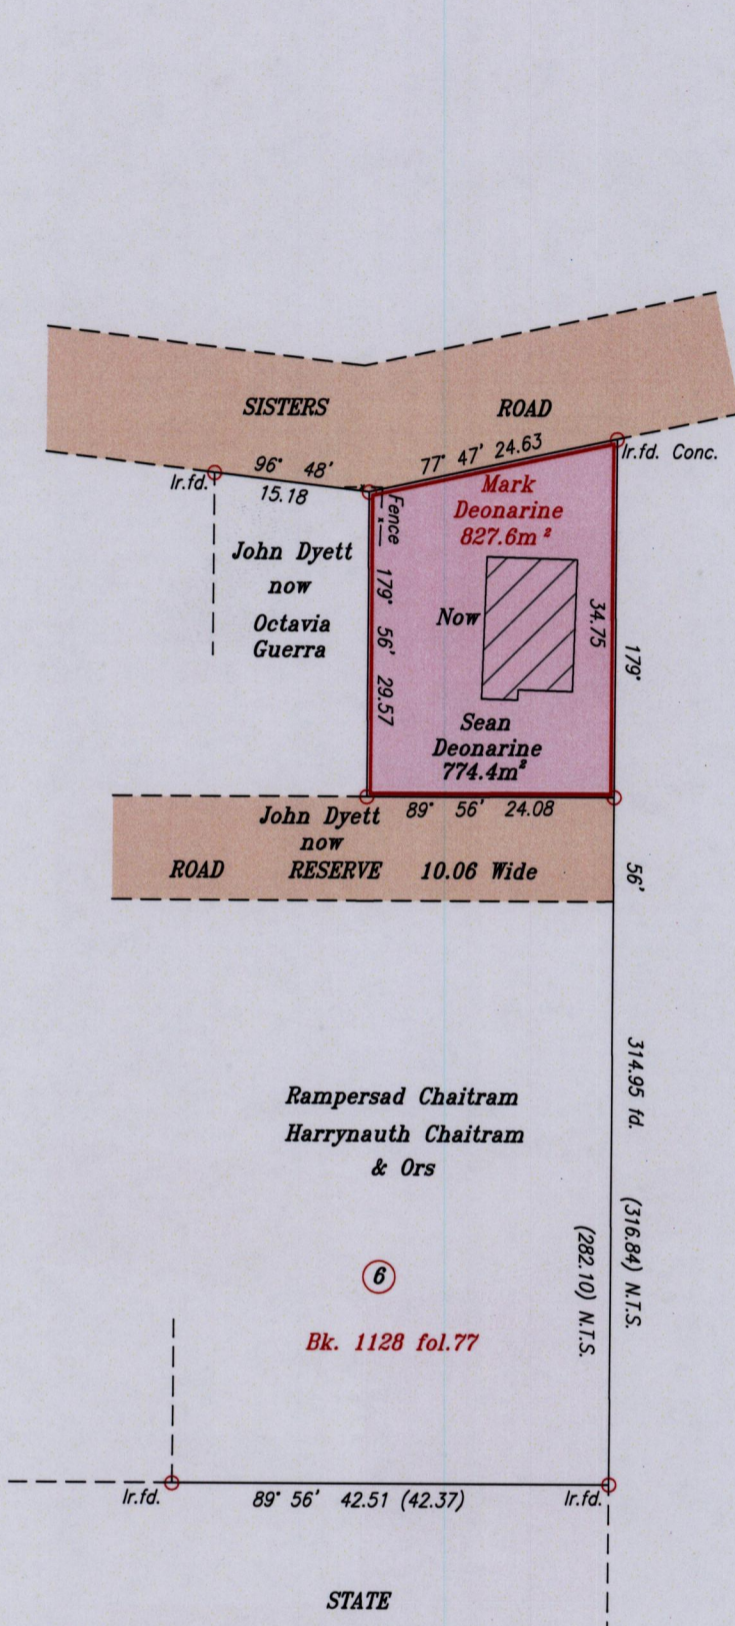

State  
then  
Stephen Constant  
now  
Ramesh Ramdeo  
Bk. 324 Fol. 29  
R.P.O Vol. 7 Fol. 335



Approved.....*Sasha Addo*  
Director of Surveys  
2008/1/23

Ref: Bk. 720 Fol. 123  
SCALE 1:750

○ Denotes Iron put except otherwise stated.  
Note: Bearings are Cassini grid based on solar observations.  
To obtain compass bearing add 04 minutes.

Distances are in metres.

Plan of a Parcel of land coloured pink in the Ward of Savana Grande  
Containing seven hundred and seventy four point four square meters  
Surveyed by me with due authority, in September 2007.  
In accordance with Regulation 25(1) of the Land Surveyors' Regulations 1998,  
I certify that this plan is correct.

Checked by.....*Sasha Addo* 15/1/08  
Entered .....  
Trinidad & Tobago Land Surveyor *Sasha Addo* 7. Sep. 2007.