


1414/28 1414

1288

R.P.O Vol. 618 Fol. 613
C.T. Vol. 1481 Fol. 339

Cadastral Sheet F.18.M. 71E & 71B
Ward of Cedros 1/b 3/d
County of St. Patrick
Coromandel Village

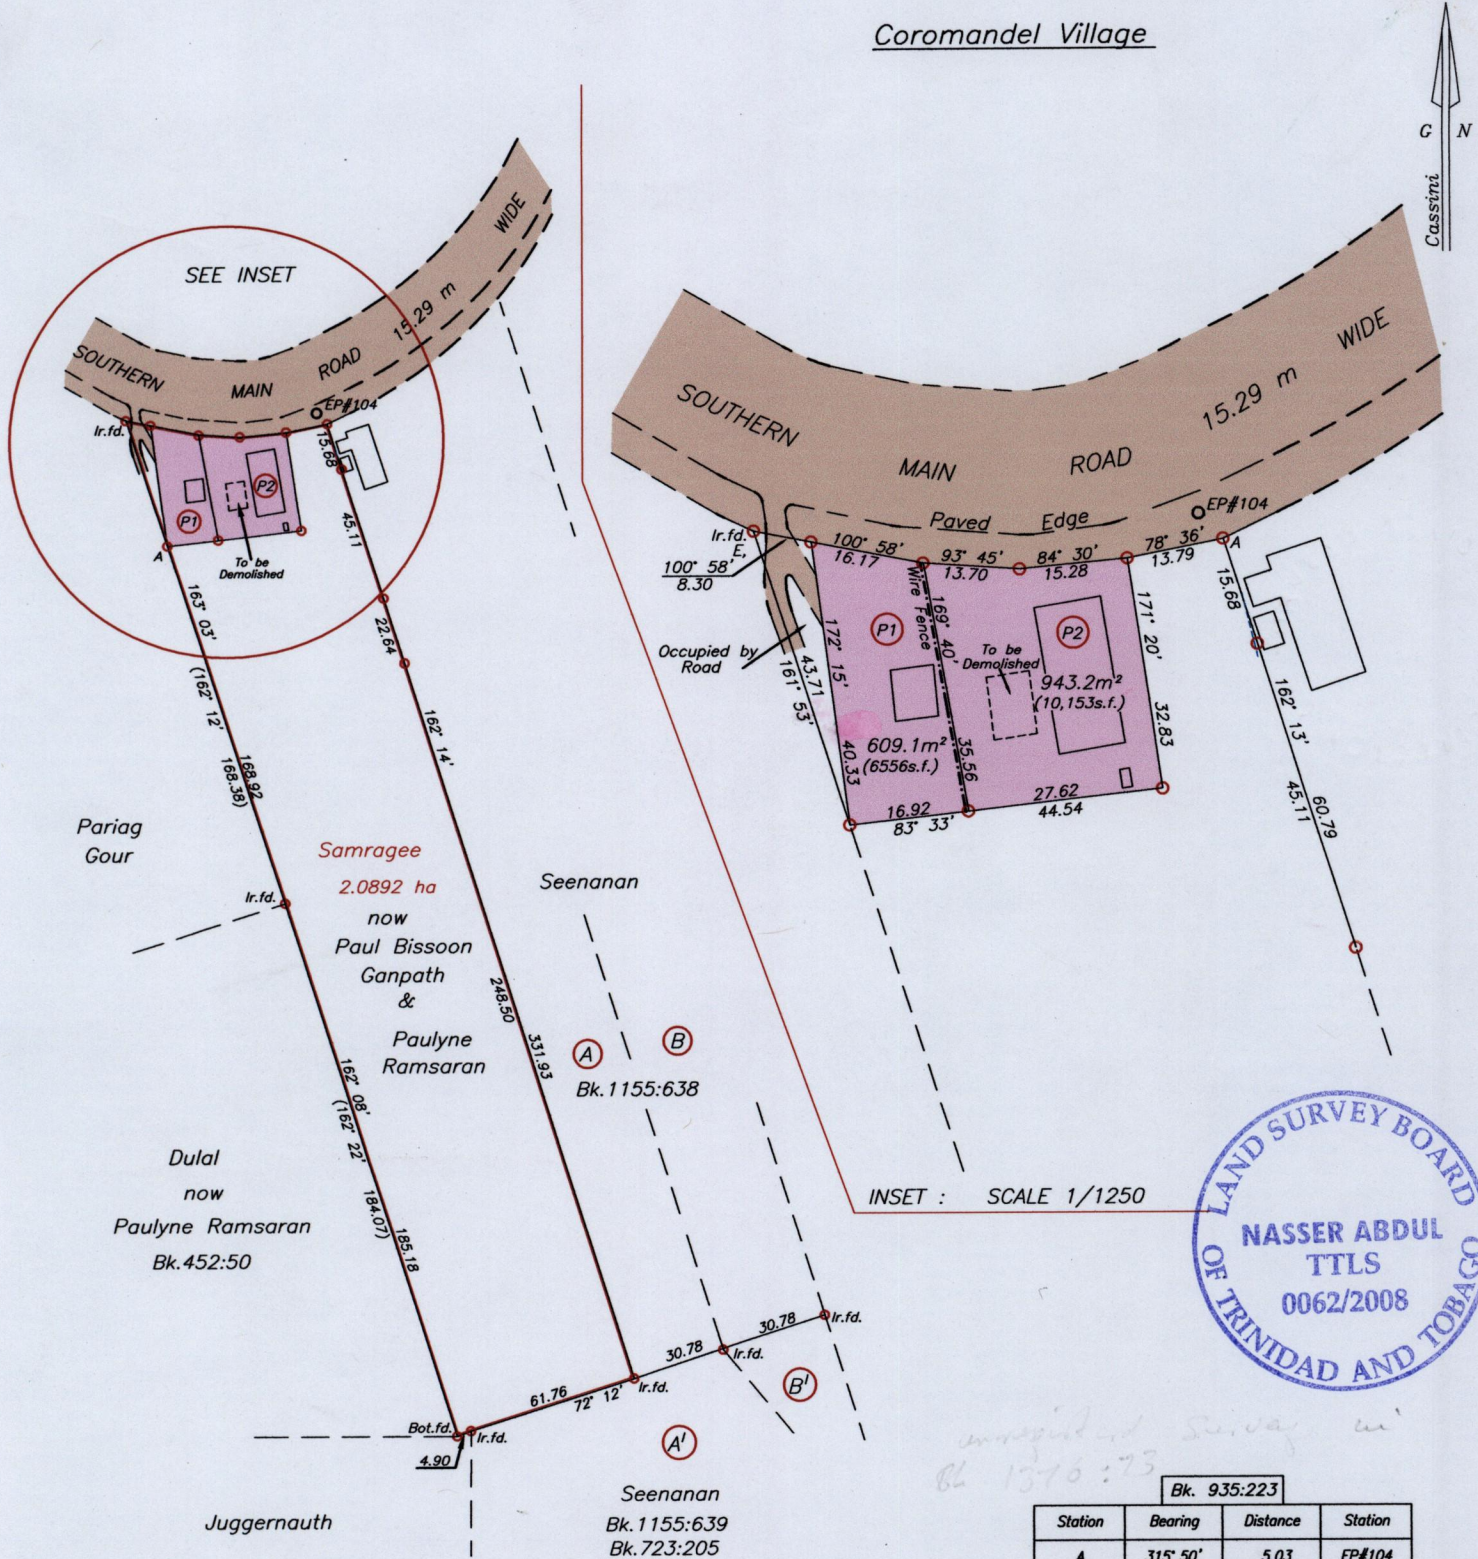

Approved *[Signature]*
Director of Surveys
2008.3.11

○ Denotes Ir.put
Bearings are Cassini Grid based on Solar Observations
Plan of 2 Parcels of land coloured pink in the Ward of Cedros
Containing together one five five two point three square metres
Surveyed by me, with due authority, in November 2005
In accordance with Regulation 25 (1) of the Land Surveyors' Regulations 1998,
I certify that this plan is correct.

Checked by *[Signature]* 2008.2.19
Entered on

[Signature]
Trinidad & Tobago Land Surveyor..... 3rd Jan. 2008